


**FEATURES**

- INTERIOR FLOOR DIMENSIONS / AREA
  - 12' - 1-1/2" x 3' - 6" / 42.4 SF
- WALL, CEILING AND DOOR PANELS
  - 1/4" STEEL PLATE
- WALL AND CEILING PANEL REINFORCEMENT
  - 2"x2"x3/16" SQUARE TUBES WELDED TO PANEL
- DOOR PANEL REINFORCEMENT
  - 1/4" STEEL PLATES WELDED TO DOOR PANEL
- DOOR AND SIDE WALL HINGES
  - CONTINUOUS HINGE WITH 1-3/4" X 9" KNUCKLES
  - 15/16" DIA. SOLID STEEL HINGE PIN
  - CONNECTIONS MADE WITH WELDED SPLINE JOINTS
- DOOR LOCKING SYSTEM
  - THREE 15/16" DIA. SLIDE BARS
- FASTENERS
  - 3/4" DIA GRADE 5 BOLTS
- ANCHORING SYSTEM
  - 5/8" DIA. POWERS WEDGE-BOLT+ SCREW ANCHORS
- FIELD REVERSIBLE DOOR SWING
- POWDER COATED FINISH
- GROUNDING TERMINAL

DESIGNED AND CONSTRUCTED IN ACCORDANCE WITH FEMA 361/320 AND ICC-500-2008

TESTED AND APPROVED BY WIND SCIENCE & ENGINEERING RESEARCH CENTER - DEBRIS IMPACT TEST FACILITY

ATSA (AMERICAN TORNADO SHELTER ASSOC) LISTED

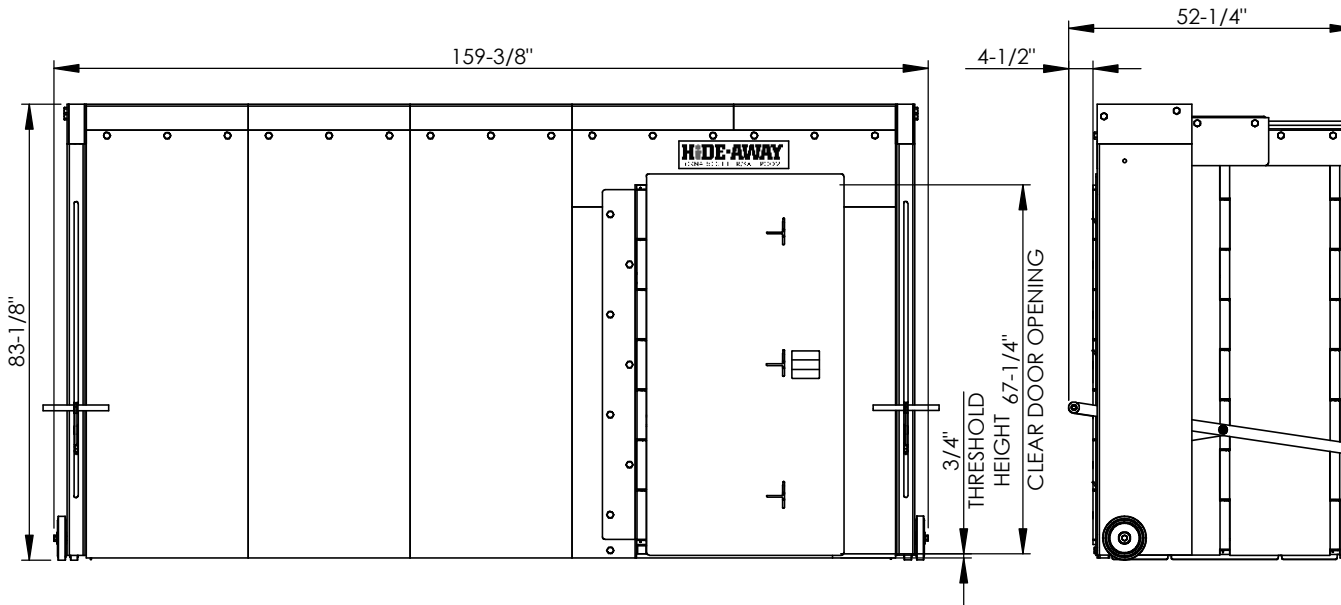

FRONT ELEVATION VIEW

SIDE ELEVATION VIEW

NOTE:  
ALL DIMENSIONS AND/OR TECHNICAL INFORMATION ARE SUBJECT TO CHANGE WITHOUT NOTICE, CONTACT YOUR LOCAL DEALER OR STAYING HOME CORPORATION FOR VERIFICATION.

Staying Home Corporation  
1503 Vine Street  
Harrisonville, MO 64701  
816-380-2427  
www.stayinghome.com

MODEL:  
STORM SHELTER / FOLDING 5MOD

**HIDE-AWAY**™ DWG. NO.  
TORNADO SHELTER/SAFE ROOM TYP-FLD5M

SCALE: NTS 12/11/2013 SHEET 1 OF 1