

8 7 6 5 4 3 2 1

D

C

B



A

D

C

B

A

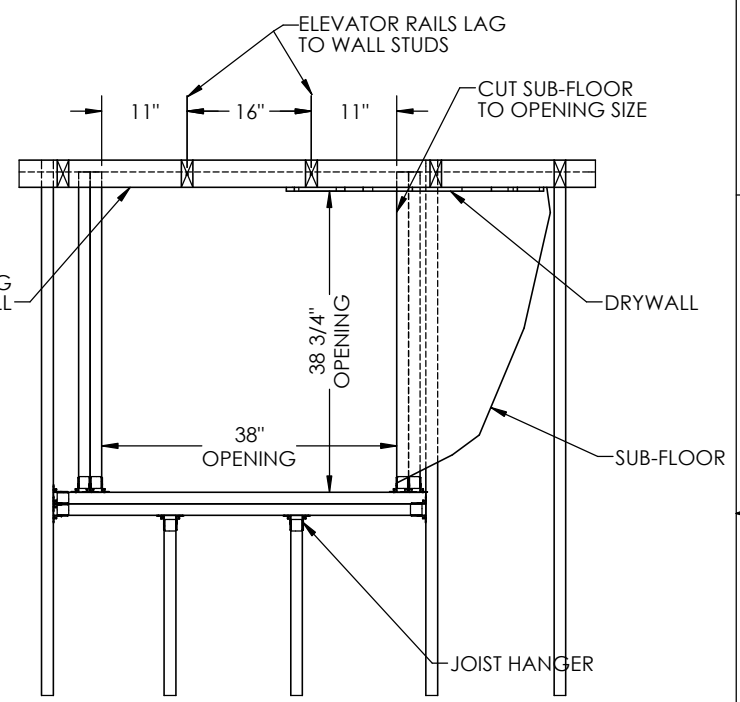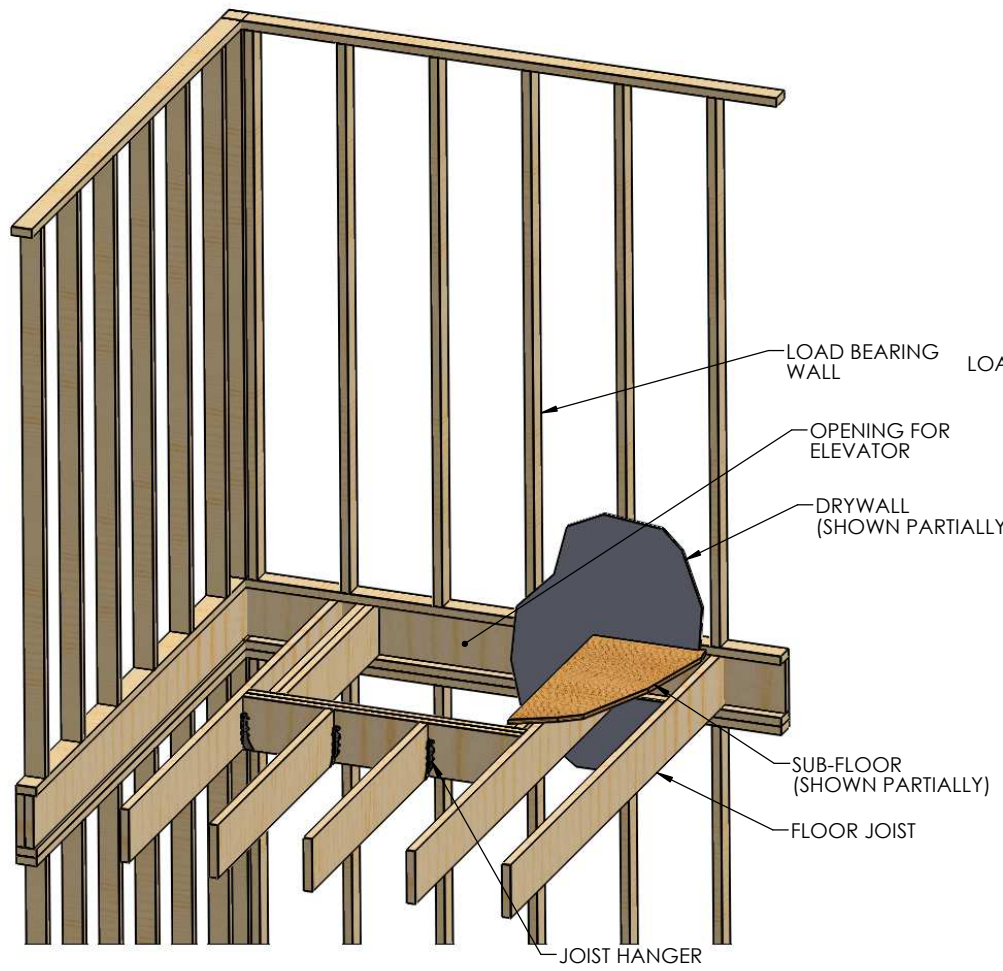

PLAN VIEW  
SCALE 1 : 16

UNLESS OTHERWISE SPECIFIED:	NAME	DATE
DIMENSIONS ARE IN INCHES	JB	3/30/2016
TOLERANCES:		
FRACTIONAL: ±1/16		
ANGULAR: ±0.5°		
ONE PLACE DECIMAL ±0.1		
TWO PLACE DECIMAL ±0.01		
THREE PLACE DECIMAL ±0.005		
INTERPRET GEOMETRIC TOLERANCING PER:		
MATERIAL		
FINISH		
DO NOT SCALE DRAWING		

 Staying Home Corporation 1503 Vine Street Harrisonville, MO 64701 816-380-2427 www.stayinghome.com		TITLE: <b>PARALLEL FLOOR JOISTS</b>	
		SIZE <b>B</b>	DWG. NO. <b>ELEV CONST 33X26</b>
SCALE: 1:20		WEIGHT: SHEET 2 OF 2	

**PROPRIETARY AND CONFIDENTIAL**  
 THE INFORMATION CONTAINED IN THIS DRAWING IS THE SOLE PROPERTY OF STAYING HOME CORPORATION. ANY REPRODUCTION IN PART OR AS A WHOLE WITHOUT THE WRITTEN PERMISSION OF STAYING HOME CORPORATION IS PROHIBITED.

8 7 6 5 4 3 2 1