

8 7 6 5 4 3 2 1

D

C

B


A

D

C

B

A

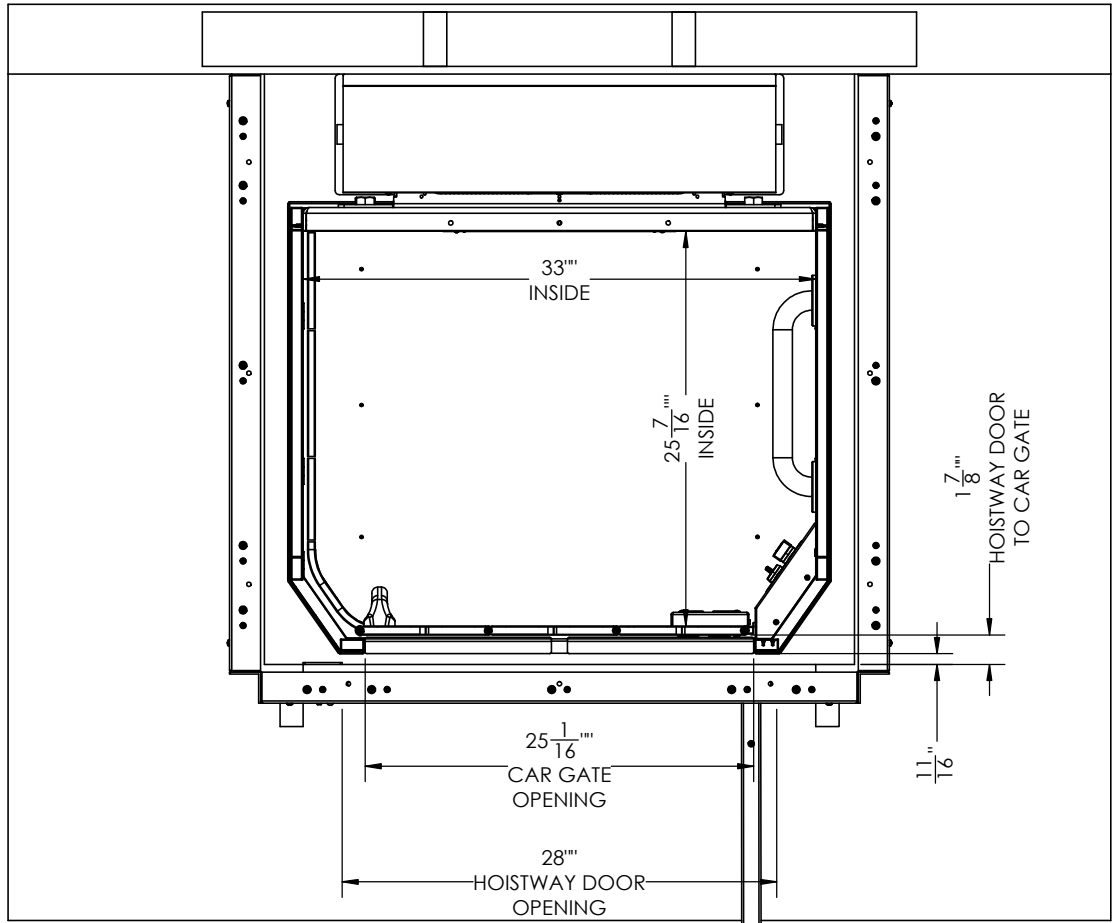

33"
INSIDE

25 ⁷/₁₆"
INSIDE


1 ⁷/₈"
HOISTWAY DOOR
TO CAR GATE

25 ¹/₁₆"
CAR GATE
OPENING

28"
HOISTWAY DOOR
OPENING

1 ¹/₁₆"

PROPRIETARY AND CONFIDENTIAL
THE INFORMATION CONTAINED IN THIS
DRAWING IS THE SOLE PROPERTY OF
STAYING HOME CORPORATION. ANY
REPRODUCTION IN PART OR AS A WHOLE
WITHOUT THE WRITTEN PERMISSION OF
STAYING HOME CORPORATION IS
PROHIBITED.

UNLESS OTHERWISE SPECIFIED:		NAME	DATE	 <p>Staying Home Corporation 2501 Anaconda Rd Harrisonville, MO 64701 816-380-2427 www.stayinghome.com</p>
DIMENSIONS ARE IN INCHES		DRAWN	8/8/2016	
TOLERANCES:		CHECKED		
FRACTIONAL: ±1/16		ENG APPR.		
ANGULAR: ±0.5°		MFG APPR.		
ONE PLACE DECIMAL ±0.1		Q.A.		
TWO PLACE DECIMAL ±0.01		PROJECT:		
THREE PLACE DECIMAL ±0.005				
INTERPRET GEOMETRIC TOLERANCING PER:				
MATERIAL				
FINISH				
DO NOT SCALE DRAWING				
TITLE:				<p>EZ3 INSIDE SHC ENCLOSURE</p>
SIZE	DWG. NO.	REV		
B	TYP - EZ3-AL	A		
SCALE: 1:64		WEIGHT:	SHEET 2 OF 2	

8 7 6 5 4 3 2 1