

FRONT VIEW

SIDE VIEW

- Features:**
- Battery Powered: 24 VDC Control System
  - Rated Load: 400 lbs
  - Speed: 8-10 fpm
  - Max. Travel: 14'-0"
  - Car Size: 33W x 39D x 75H
  - Overhead Clearance: 7'-6" Min.
  - Powder Coated Metal: Gray White
  - Vision Panels: Clear Acrylic
  - Car Light: Recessed LED
  - Telephone: Inside Telephone Cabinet
  - Constant pressure up/down controls
  - Key Lock on controls
  - Emergency Stop Switch and Alarm
  - Status LED
  - Winding Drum Drive with two 1/4" aircraft cables
  - Electromechanical Interlock on Car Door
  - Grab Rail
  - Slack Cable Safety Device
  - Final Limit Switches
  - Safety Obstruction Sensors above and below Car

**PROPRIETARY AND CONFIDENTIAL**  
 THE INFORMATION CONTAINED IN THIS DRAWING IS THE SOLE PROPERTY OF STAYING HOME CORPORATION. ANY REPRODUCTION IN PART OR AS A WHOLE WITHOUT THE WRITTEN PERMISSION OF STAYING HOME CORPORATION IS PROHIBITED.

UNLESS OTHERWISE SPECIFIED:		NAME	DATE
DIMENSIONS ARE IN INCHES			8/8/2016
TOLERANCES:			
FRACTIONAL: ±1/16			
ANGULAR: ±0.5°			
ONE PLACE DECIMAL ±0.1			
TWO PLACE DECIMAL ±0.01			
THREE PLACE DECIMAL ±0.005			
INTERPRET GEOMETRIC TOLERANCING PER:			
MATERIAL			
FINISH			
DO NOT SCALE DRAWING			
DRAWN			
CHECKED			
ENG APPR.			
MFG APPR.			
Q.A.			
PROJECT:			




Staying Home Corporation  
 2501 Anaconda Rd  
 Harrisonville, MO 64701  
 816-380-2427  
 www.stayinghome.com

**TITLE:** SE5 SHAFTLESS LEFT SIDE ENTRY

SIZE B	DWG. NO. TYP - EZ5L	REV A
SCALE: 1:64		WEIGHT: SHEET 1 OF 4

**DESIGNED TO COMPLY WITH ASME A17.1 PART 5.3 WHEN PROPERLY INSTALLED**

**CONTROLLER CONFORMS TO ASME A17.5 INTERTEK 4010781**

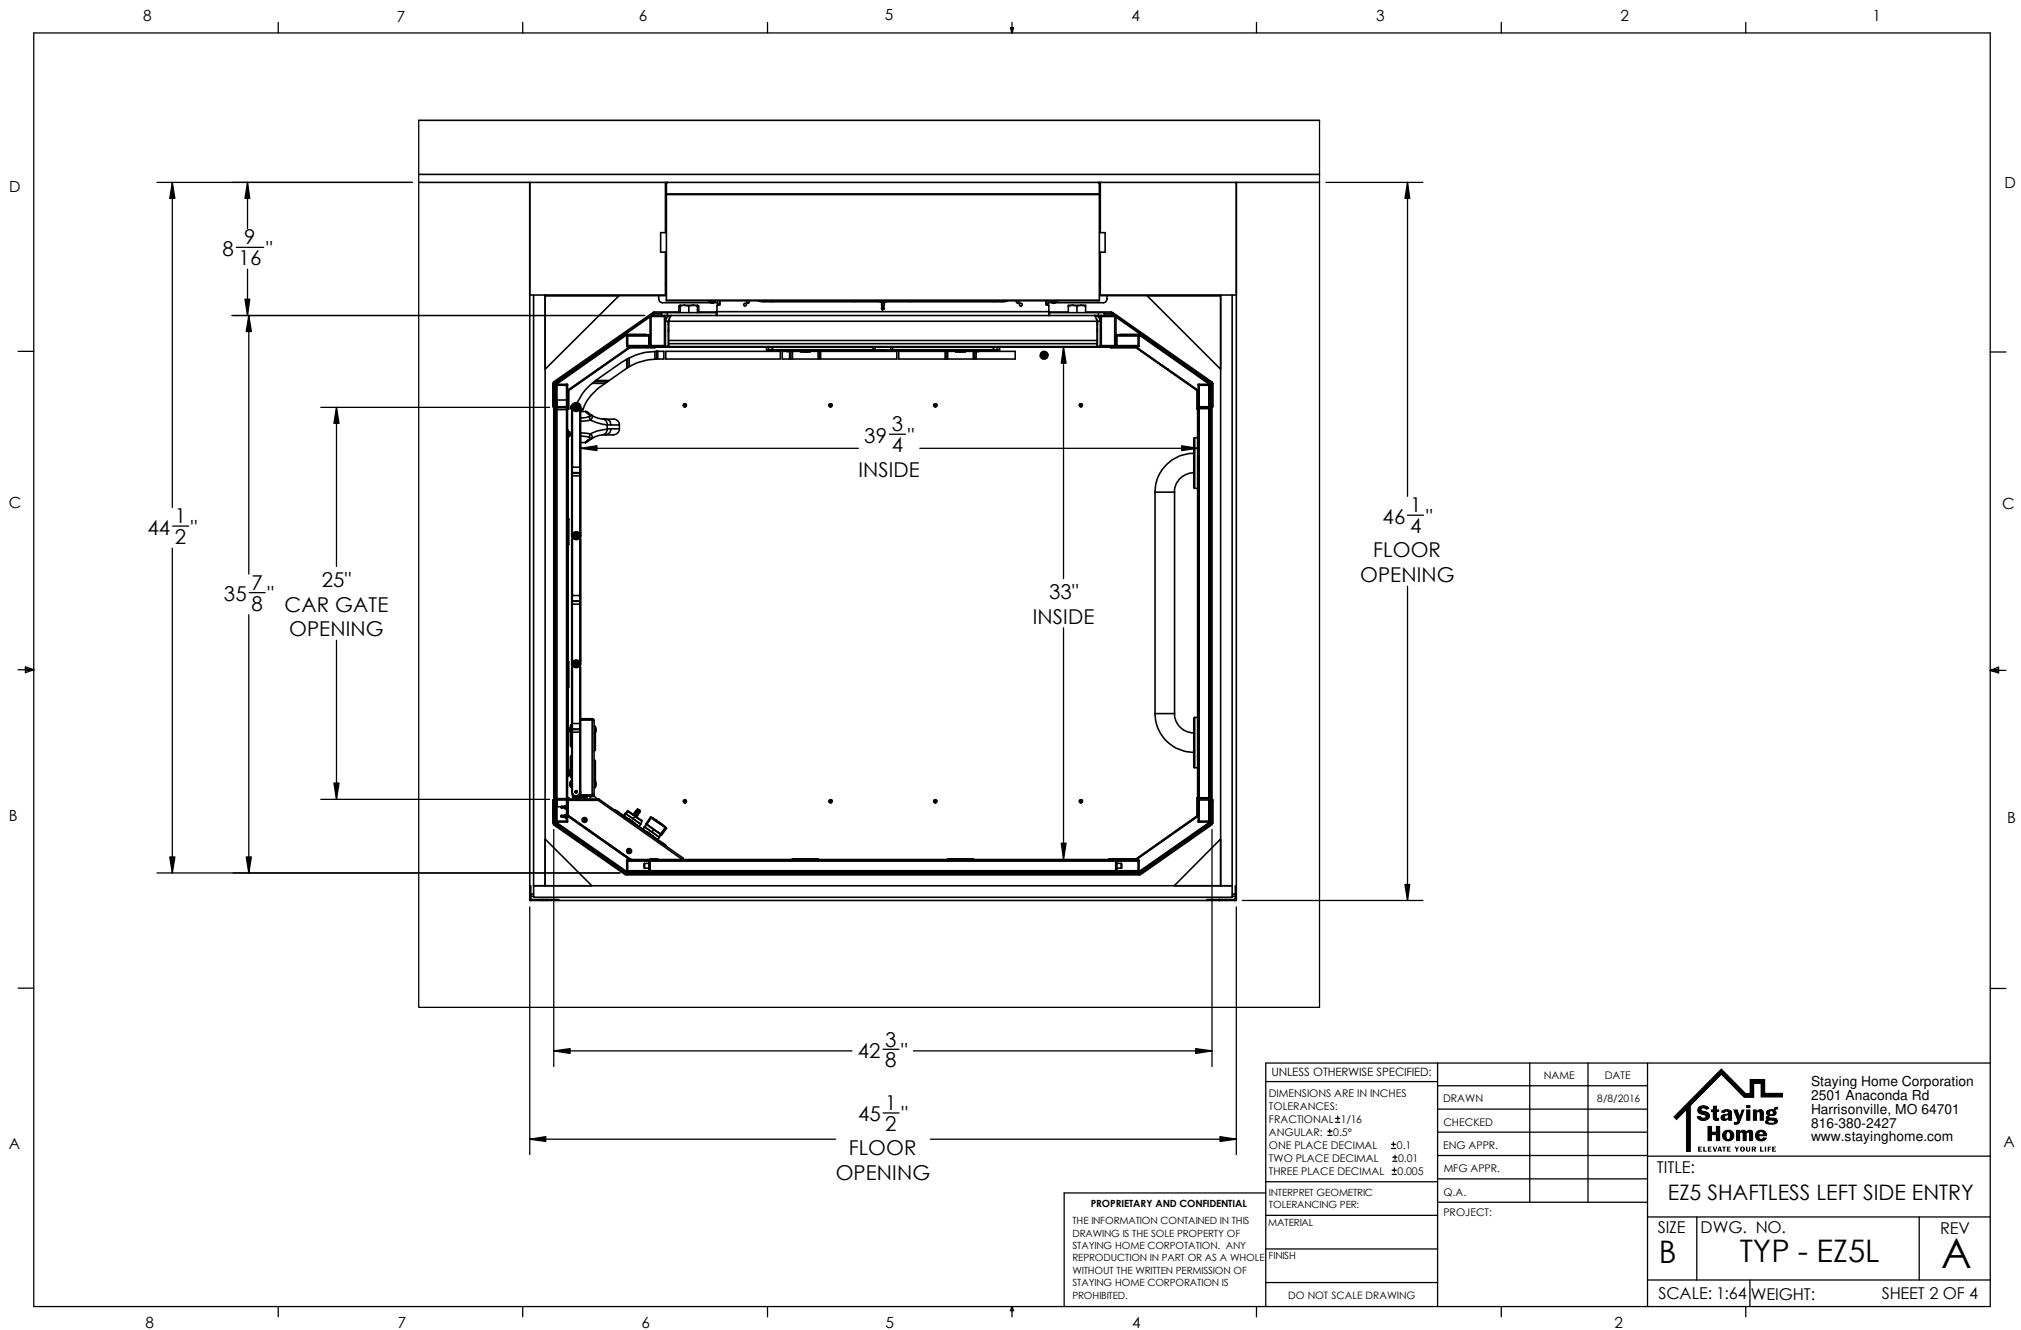


**PROPRIETARY AND CONFIDENTIAL**  
 THE INFORMATION CONTAINED IN THIS DRAWING IS THE SOLE PROPERTY OF STAYING HOME CORPORATION. ANY REPRODUCTION IN PART OR AS A WHOLE WITHOUT THE WRITTEN PERMISSION OF STAYING HOME CORPORATION IS PROHIBITED.

UNLESS OTHERWISE SPECIFIED:  
 DIMENSIONS ARE IN INCHES  
 TOLERANCES:  
 FRACTIONAL ±1/16  
 ANGULAR: ±0.5°  
 ONE PLACE DECIMAL ±0.1  
 TWO PLACE DECIMAL ±0.01  
 THREE PLACE DECIMAL ±0.005  
 INTERPRET GEOMETRIC TOLERANCING PER:  
 MATERIAL  
 FINISH  
 DO NOT SCALE DRAWING

	NAME	DATE
DRAWN		8/8/2016
CHECKED		
ENG APPR.		
MFG APPR.		
Q.A.		
PROJECT:		

		Staying Home Corporation 2501 Anaconda Rd Harrisonville, MO 64701 816-380-2427 www.stayinghome.com	
		<b>TITLE:</b> EZ5 SHAFTLESS LEFT SIDE ENTRY	
<b>SIZE</b> B	<b>DWG. NO.</b> TYP - EZ5L	<b>REV</b> A	
<b>SCALE:</b> 1:64		<b>WEIGHT:</b> SHEET 2 OF 4	

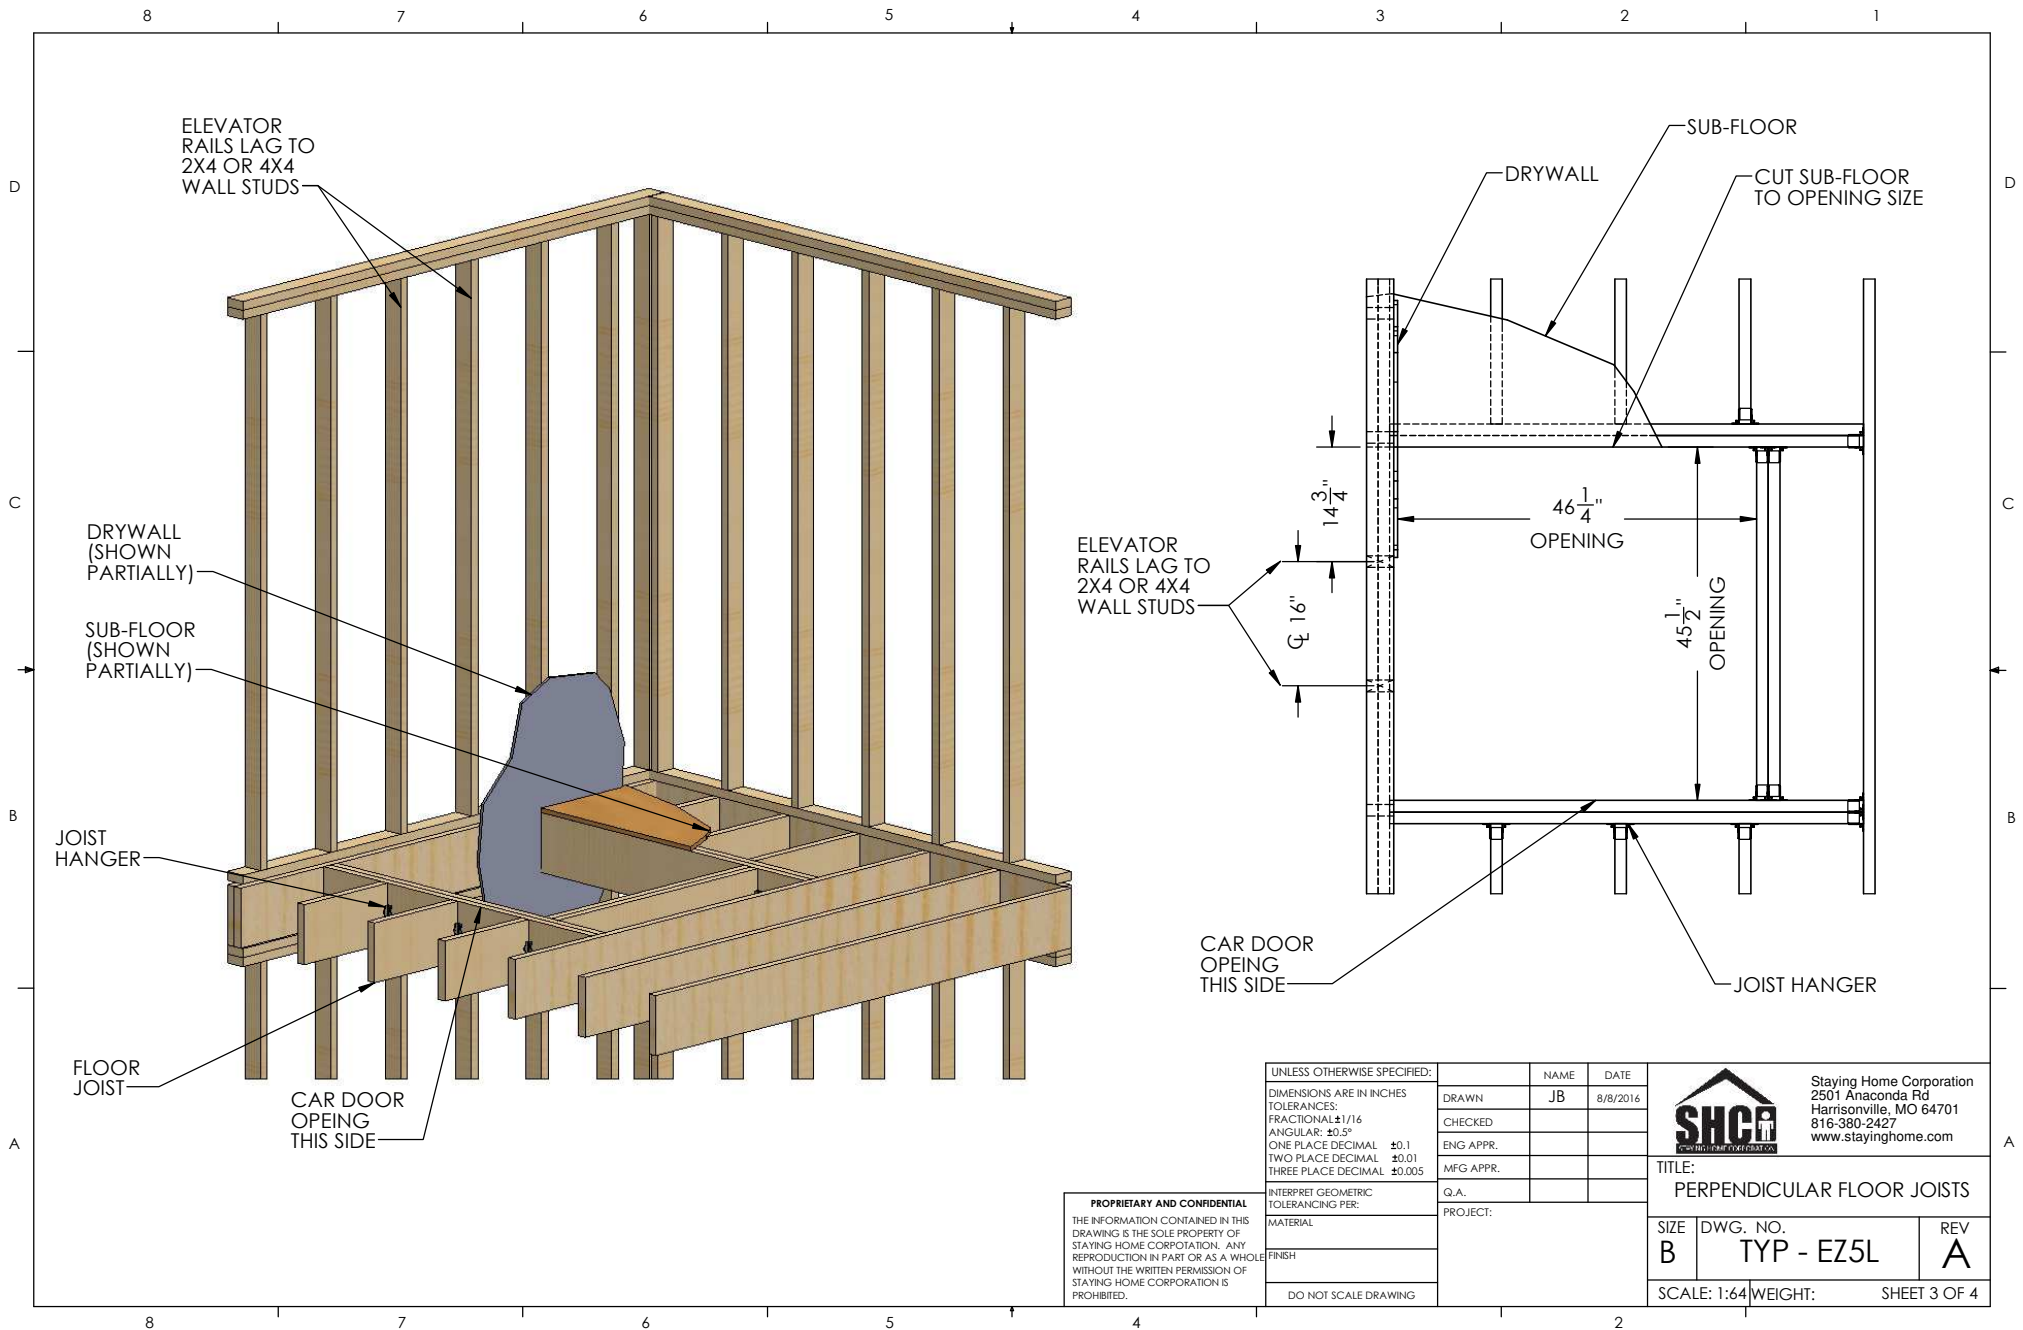


**PROPRIETARY AND CONFIDENTIAL**  
 THE INFORMATION CONTAINED IN THIS DRAWING IS THE SOLE PROPERTY OF STAYING HOME CORPORATION. ANY REPRODUCTION IN PART OR AS A WHOLE WITHOUT THE WRITTEN PERMISSION OF STAYING HOME CORPORATION IS PROHIBITED.

UNLESS OTHERWISE SPECIFIED:  
 DIMENSIONS ARE IN INCHES  
 TOLERANCES:  
 FRACTIONAL: ±1/16  
 ANGULAR: ±0.5°  
 ONE PLACE DECIMAL ±0.1  
 TWO PLACE DECIMAL ±0.01  
 THREE PLACE DECIMAL ±0.005  
 INTERPRET GEOMETRIC TOLERANCING PER:  
 MATERIAL  
 FINISH  
 DO NOT SCALE DRAWING

NAME	DATE
DRAWN JB	8/8/2016
CHECKED	
ENG APPR.	
MFG APPR.	
Q.A.	
PROJECT:	

 Staying Home Corporation 2501 Anaconda Rd Harrisonville, MO 64701 816-380-2427 www.stayinghome.com		<b>TITLE:</b> PERPENDICULAR FLOOR JOISTS	
		<b>SIZE</b> B	<b>DWG. NO.</b> TYP - EZ5L
<b>SCALE:</b> 1:64		<b>WEIGHT:</b>	SHEET 3 OF 4

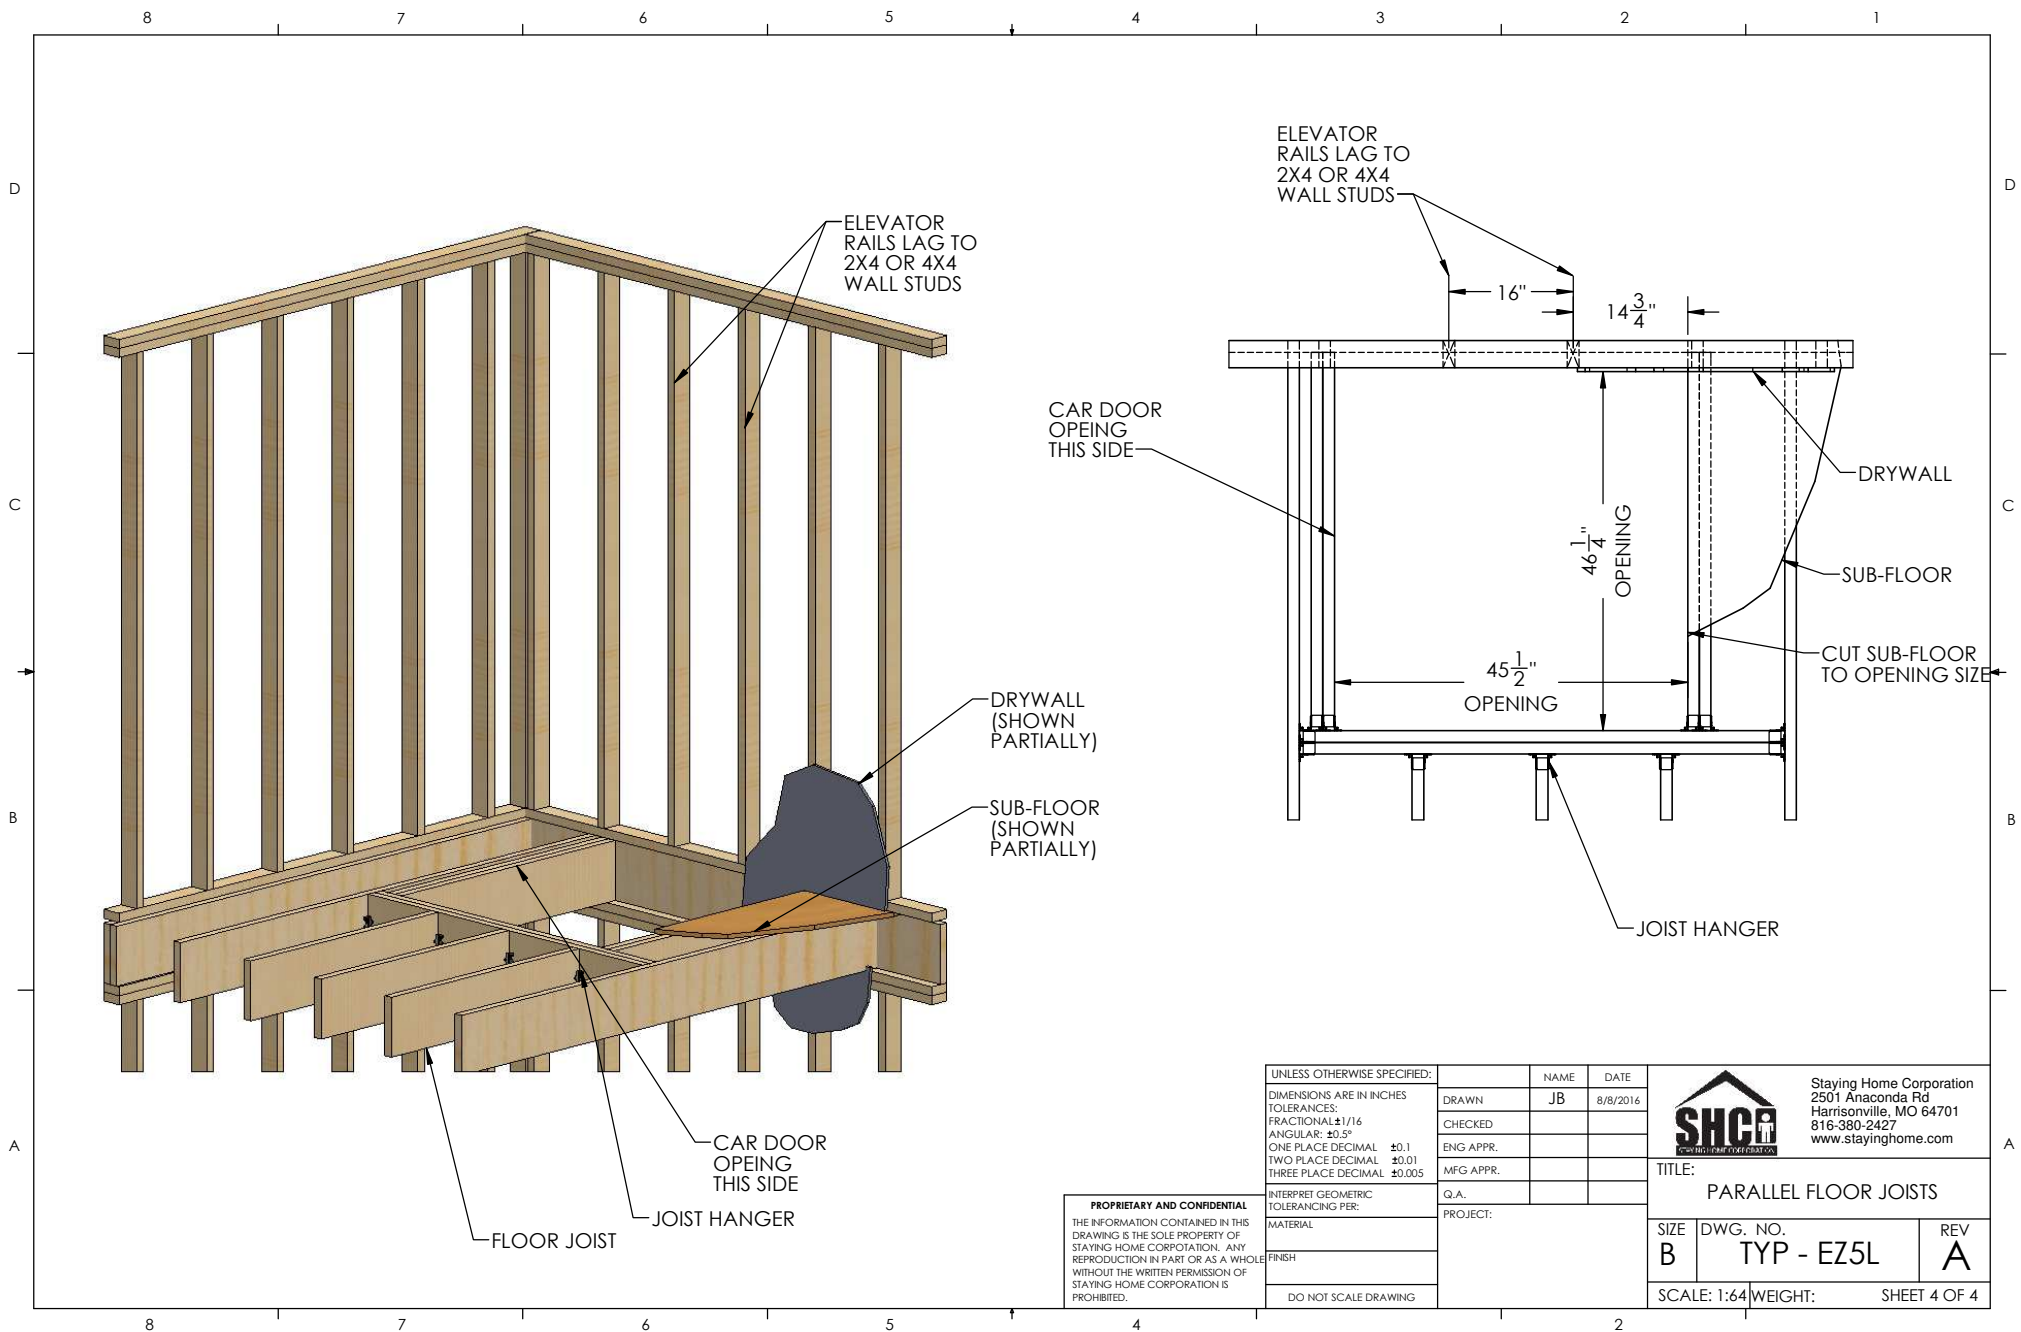

UNLESS OTHERWISE SPECIFIED:

DIMENSIONS ARE IN INCHES

TOLERANCES:

FRACTIONAL: ±1/16

ANGULAR: ±0.5°

ONE PLACE DECIMAL ±0.1

TWO PLACE DECIMAL ±0.01

THREE PLACE DECIMAL ±0.005

INTERPRET GEOMETRIC TOLERANCING PER:

MATERIAL

FINISH

DO NOT SCALE DRAWING

	NAME	DATE
DRAWN	JB	8/8/2016
CHECKED		
ENG APPR.		
MFG APPR.		
Q.A.		
PROJECT:		


 Staying Home Corporation  
 2501 Anaconda Rd  
 Harrisonville, MO 64701  
 816-380-2427  
 www.stayinghome.com

TITLE: PARALLEL FLOOR JOISTS

SIZE B	DWG. NO. TYP - EZ5L	REV A
--------	---------------------	-------

SCALE: 1:64 WEIGHT: SHEET 4 OF 4

**PROPRIETARY AND CONFIDENTIAL**

THE INFORMATION CONTAINED IN THIS DRAWING IS THE SOLE PROPERTY OF STAYING HOME CORPORATION. ANY REPRODUCTION IN PART OR AS A WHOLE WITHOUT THE WRITTEN PERMISSION OF STAYING HOME CORPORATION IS PROHIBITED.