

- Features:**
- Battery Powered: 24 VDC Control System
 - Rated Load: 400 lbs
 - Speed: 8-10 fpm
 - Max. Travel: 14'-0"
 - Car Size: 33W x 39-3/4D x 75H
 - Overhead Clearance: 7'-2" Min.
 - Powder Coated Metal: Gray White
 - Vision Panels: Clear Acrylic
 - Car Light: Recessed LED
 - Telephone: Inside Telephone Cabinet
 - Automatic Operation up/down controls
 - Key Lock on controls
 - Emergency Stop Switch and Alarm
 - Status LED
 - Winding Drum Drive with two 1/4" aircraft cables
 - Electromechanical Interlock on Hoistway Doors
 - Grab Rail
 - Slack Cable Safety Device
 - Final Limit Switches

| | | | |
|--------------------------------------|--|-----------|----------|
| UNLESS OTHERWISE SPECIFIED: | | NAME | DATE |
| DIMENSIONS ARE IN INCHES | | DRAWN | 8/8/2016 |
| TOLERANCES: | | CHECKED | |
| FRACTIONAL: ±1/16 | | ENG APPR. | |
| ANGULAR: ±0.5° | | MFG APPR. | |
| ONE PLACE DECIMAL ±0.1 | | Q.A. | |
| TWO PLACE DECIMAL ±0.01 | | PROJECT: | |
| THREE PLACE DECIMAL ±0.005 | | | |
| INTERPRET GEOMETRIC TOLERANCING PER: | | | |
| MATERIAL | | | |
| FINISH | | | |
| DO NOT SCALE DRAWING | | | |

Staying Home
ELEVATE YOUR LIFE


Staying Home Corporation
2501 Anaconda Rd
Harrisonville, MO 64701
816-380-2427
www.stayinghome.com


TITLE:
EZ5 RIGHT SIDE ENTRY
INSIDE HOISTWAY

| | | |
|------|--------------|-----|
| SIZE | DWG. NO. | REV |
| B | TYP - EZ5R-H | A |

SCALE: 1:64 WEIGHT: SHEET 1 OF 2

PROPRIETARY AND CONFIDENTIAL
THE INFORMATION CONTAINED IN THIS DRAWING IS THE SOLE PROPERTY OF STAYING HOME CORPORATION. ANY REPRODUCTION IN PART OR AS A WHOLE WITHOUT THE WRITTEN PERMISSION OF STAYING HOME CORPORATION IS PROHIBITED.

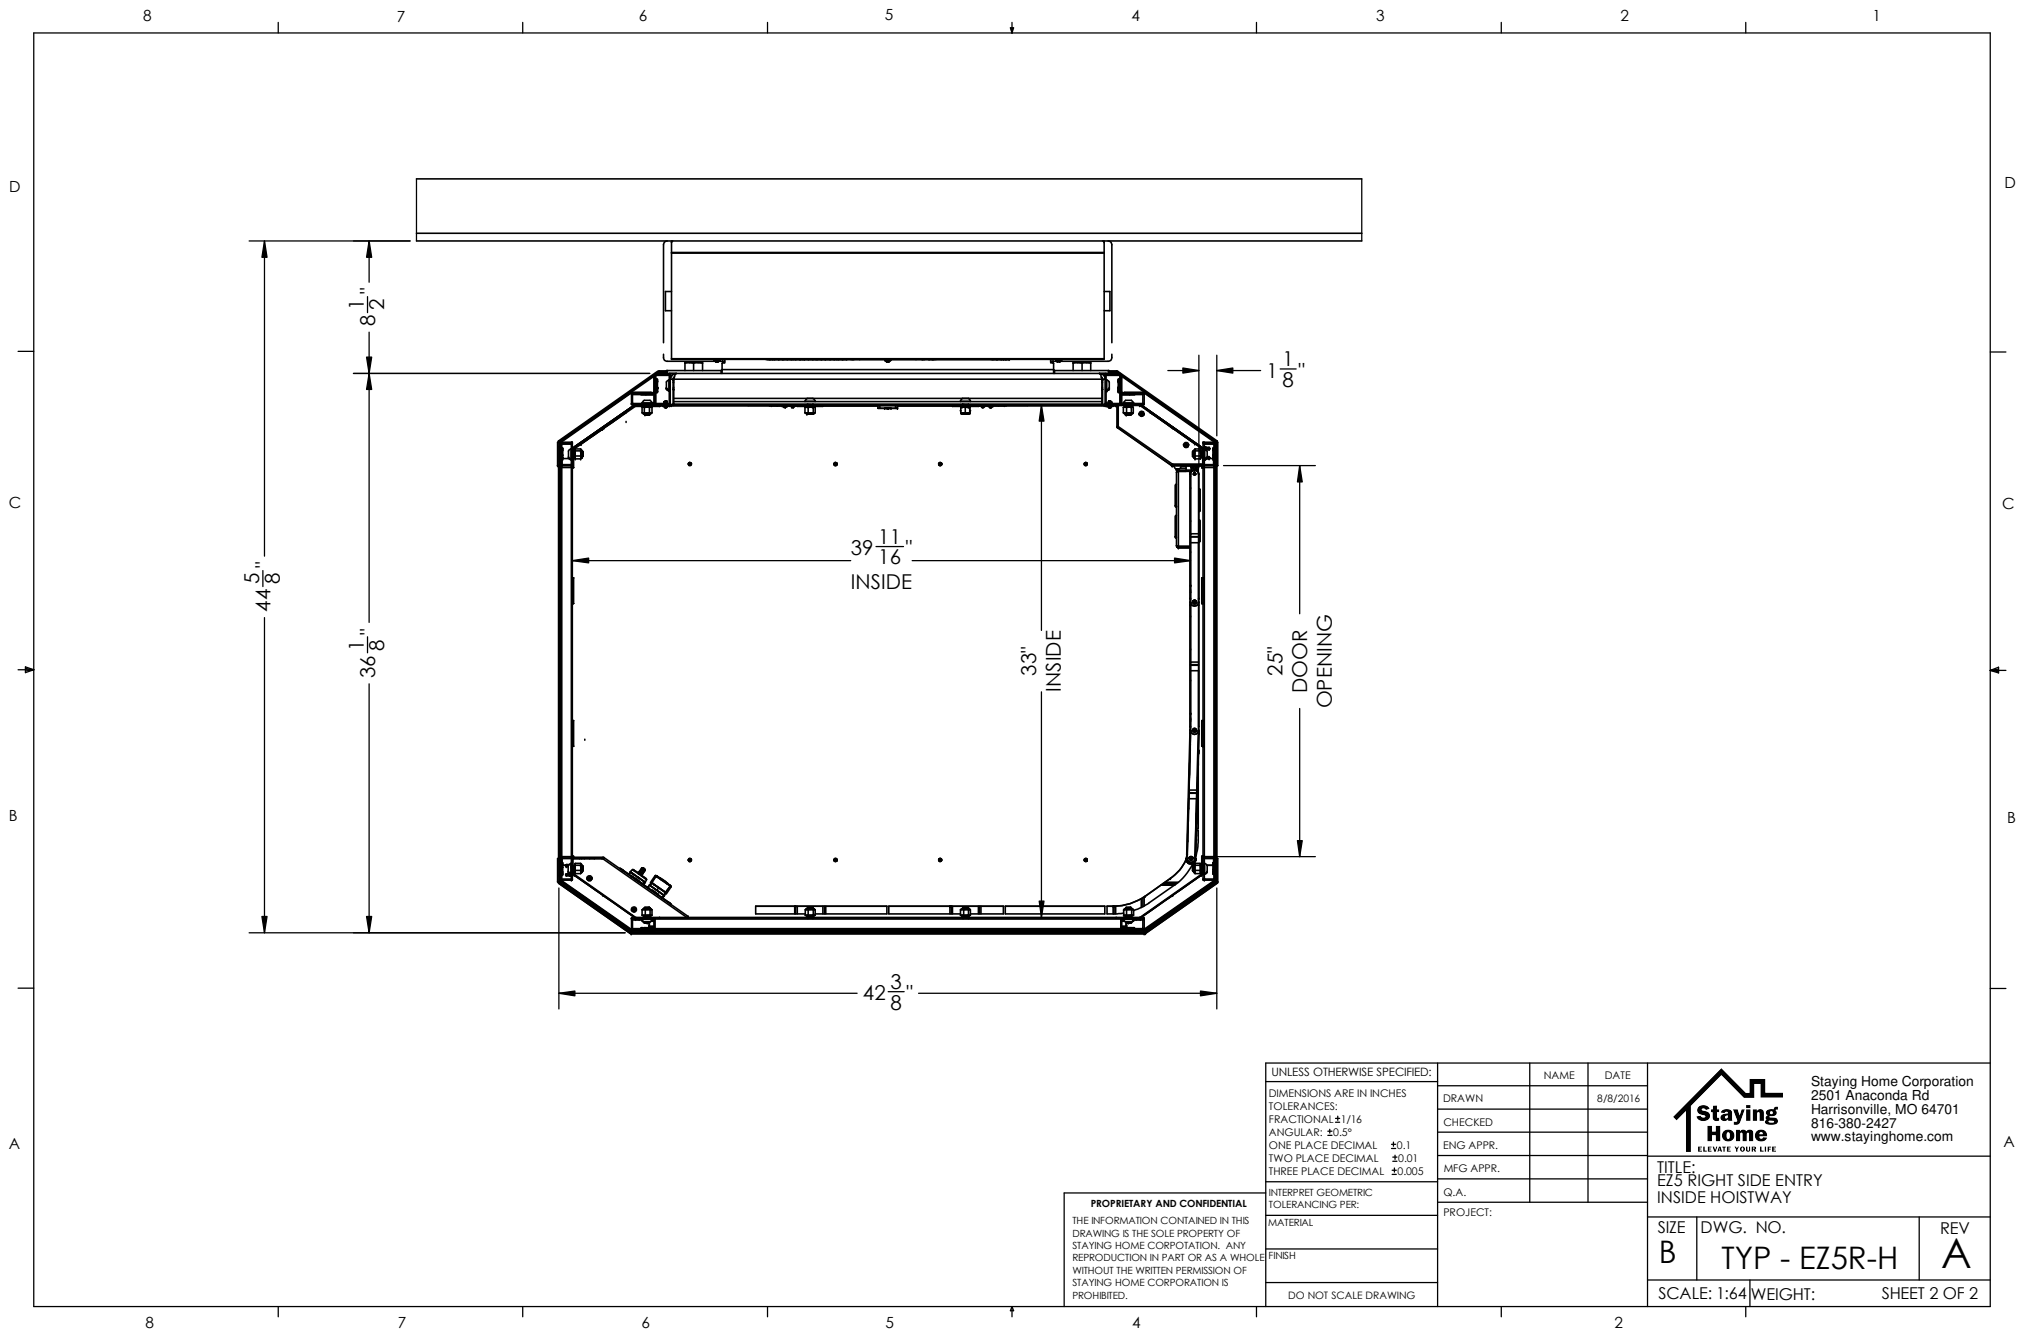

| | | | | |
|--------------------------------------|--|-----------|----------|---|
| UNLESS OTHERWISE SPECIFIED: | | NAME | DATE |  Staying Home Corporation 2501 Anaconda Rd Harrisonville, MO 64701 816-380-2427 www.stayinghome.com |
| DIMENSIONS ARE IN INCHES | | DRAWN | 8/8/2016 | |
| TOLERANCES: | | CHECKED | | |
| FRACTIONAL: ±1/16 | | ENG APPR. | | |
| ANGULAR: ±0.5° | | MFG APPR. | | |
| ONE PLACE DECIMAL ±0.1 | | Q.A. | | TITLE: EZ5 RIGHT SIDE ENTRY INSIDE HOISTWAY |
| TWO PLACE DECIMAL ±0.01 | | PROJECT: | | |
| THREE PLACE DECIMAL ±0.005 | | | | SIZE DWG. NO. REV B TYP - EZ5R-H A |
| INTERPRET GEOMETRIC TOLERANCING PER: | | | | SCALE: 1:64 WEIGHT: SHEET 2 OF 2 |
| MATERIAL | | | | |
| FINISH | | | | |
| DO NOT SCALE DRAWING | | | | |

PROPRIETARY AND CONFIDENTIAL
 THE INFORMATION CONTAINED IN THIS DRAWING IS THE SOLE PROPERTY OF STAYING HOME CORPORATION. ANY REPRODUCTION IN PART OR AS A WHOLE WITHOUT THE WRITTEN PERMISSION OF STAYING HOME CORPORATION IS PROHIBITED.