


FRONT VIEW


SIDE VIEW

**Features:**

- Battery Powered: 24 VDC Control System
- Rated Load: 400 lbs
- Speed: 8-10 fpm
- Max. Travel: 14'-0"
- Car Size: 33W x 39D x 75H
- Overhead Clearance: 7'-6" Min.
- Powder Coated Metal: Gray White
- Vision Panels: Clear Acrylic
- Car Light: Recessed LED
- Telephone: Inside Telephone Cabinet
- Constant pressure up/down controls
- Key Lock on controls
- Emergency Stop Switch and Alarm
- Status LED
- Winding Drum Drive with two 1/4" aircraft cables
- Electromechanical Interlock on Car Door
- Grab Rail
- Slack Cable Safety Device
- Final Limit Switches
- Safety Obstruction Sensors above and below Car

**PROPRIETARY AND CONFIDENTIAL**  
 THE INFORMATION CONTAINED IN THIS DRAWING IS THE SOLE PROPERTY OF STAYING HOME CORPORATION. ANY REPRODUCTION IN PART OR AS A WHOLE WITHOUT THE WRITTEN PERMISSION OF STAYING HOME CORPORATION IS PROHIBITED.

UNLESS OTHERWISE SPECIFIED:		NAME	DATE	 Staying Home Corporation 2501 Anaconda Rd Harrisonville, MO 64701 816-380-2427 www.stayinghome.com
DIMENSIONS ARE IN INCHES		DRAWN	8/8/2016	
TOLERANCES:		CHECKED		
FRACTIONAL: ±1/16		ENG APPR.		
ANGULAR: ±0.5°		MFG APPR.		TITLE:
ONE PLACE DECIMAL ±0.1		Q.A.		EZ5 SHAFTLESS RIGHT SIDE ENTRY
TWO PLACE DECIMAL ±0.01		PROJECT:		SIZE DWG. NO. REV
THREE PLACE DECIMAL ±0.005				B TYP - EZ5R A
INTERPRET GEOMETRIC TOLERANCING PER:				SCALE: 1:64 WEIGHT: SHEET 1 OF 4
MATERIAL				
FINISH				
DO NOT SCALE DRAWING				

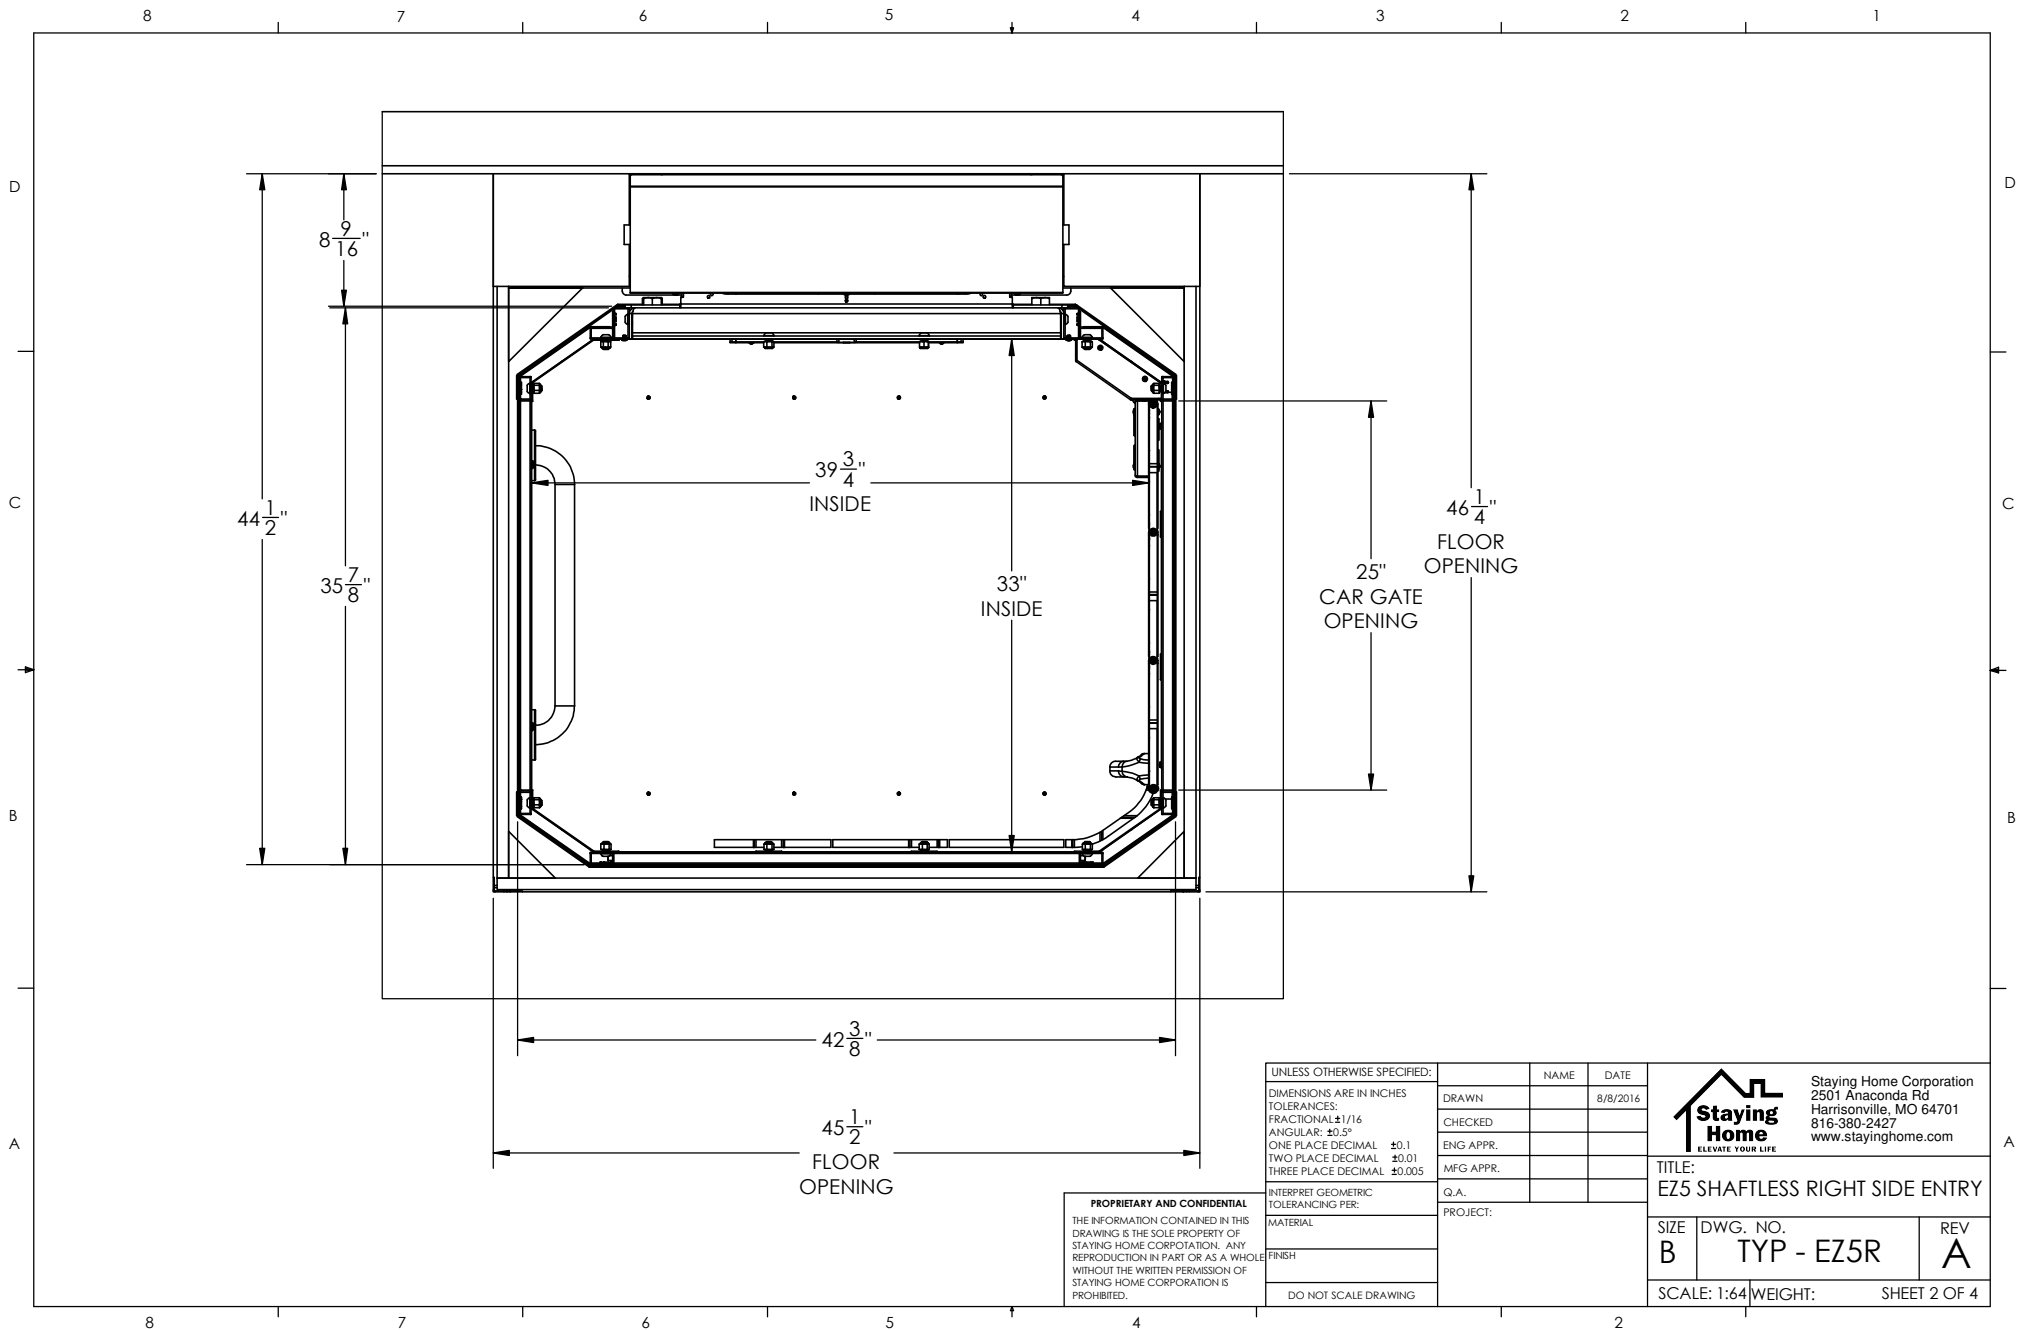

$8\frac{9}{16}$ "  
 $44\frac{1}{2}$ "  
 $35\frac{7}{8}$ "  
 $39\frac{3}{4}$ "  
 INSIDE  
 33"  
 INSIDE  
 25"  
 CAR GATE  
 OPENING  
 $46\frac{1}{4}$ "  
 FLOOR  
 OPENING  
 $42\frac{3}{8}$ "  
 $45\frac{1}{2}$ "  
 FLOOR  
 OPENING

UNLESS OTHERWISE SPECIFIED:  
 DIMENSIONS ARE IN INCHES  
 TOLERANCES:  
 FRACTIONAL  $\pm 1/16$   
 ANGULAR:  $\pm 0.5^\circ$   
 ONE PLACE DECIMAL  $\pm 0.1$   
 TWO PLACE DECIMAL  $\pm 0.01$   
 THREE PLACE DECIMAL  $\pm 0.005$   
 INTERPRET GEOMETRIC  
 TOLERANCING PER:  
 MATERIAL  
 FINISH  
 DO NOT SCALE DRAWING

	NAME	DATE
DRAWN		8/8/2016
CHECKED		
ENG APPR.		
MFG APPR.		
Q.A.		
PROJECT:		



 Staying Home Corporation  
 2501 Anaconda Rd  
 Harrisonville, MO 64701  
 816-380-2427  
 www.stayinghome.com

TITLE:  
**EZ5 SHAFTLESS RIGHT SIDE ENTRY**

SIZE <b>B</b>	DWG. NO. <b>TYP - EZ5R</b>	REV <b>A</b>
------------------	-------------------------------	-----------------

SCALE: 1:64 WEIGHT: SHEET 2 OF 4

**PROPRIETARY AND CONFIDENTIAL**  
 THE INFORMATION CONTAINED IN THIS  
 DRAWING IS THE SOLE PROPERTY OF  
 STAYING HOME CORPORATION. ANY  
 REPRODUCTION IN PART OR AS A WHOLE  
 WITHOUT THE WRITTEN PERMISSION OF  
 STAYING HOME CORPORATION IS  
 PROHIBITED.

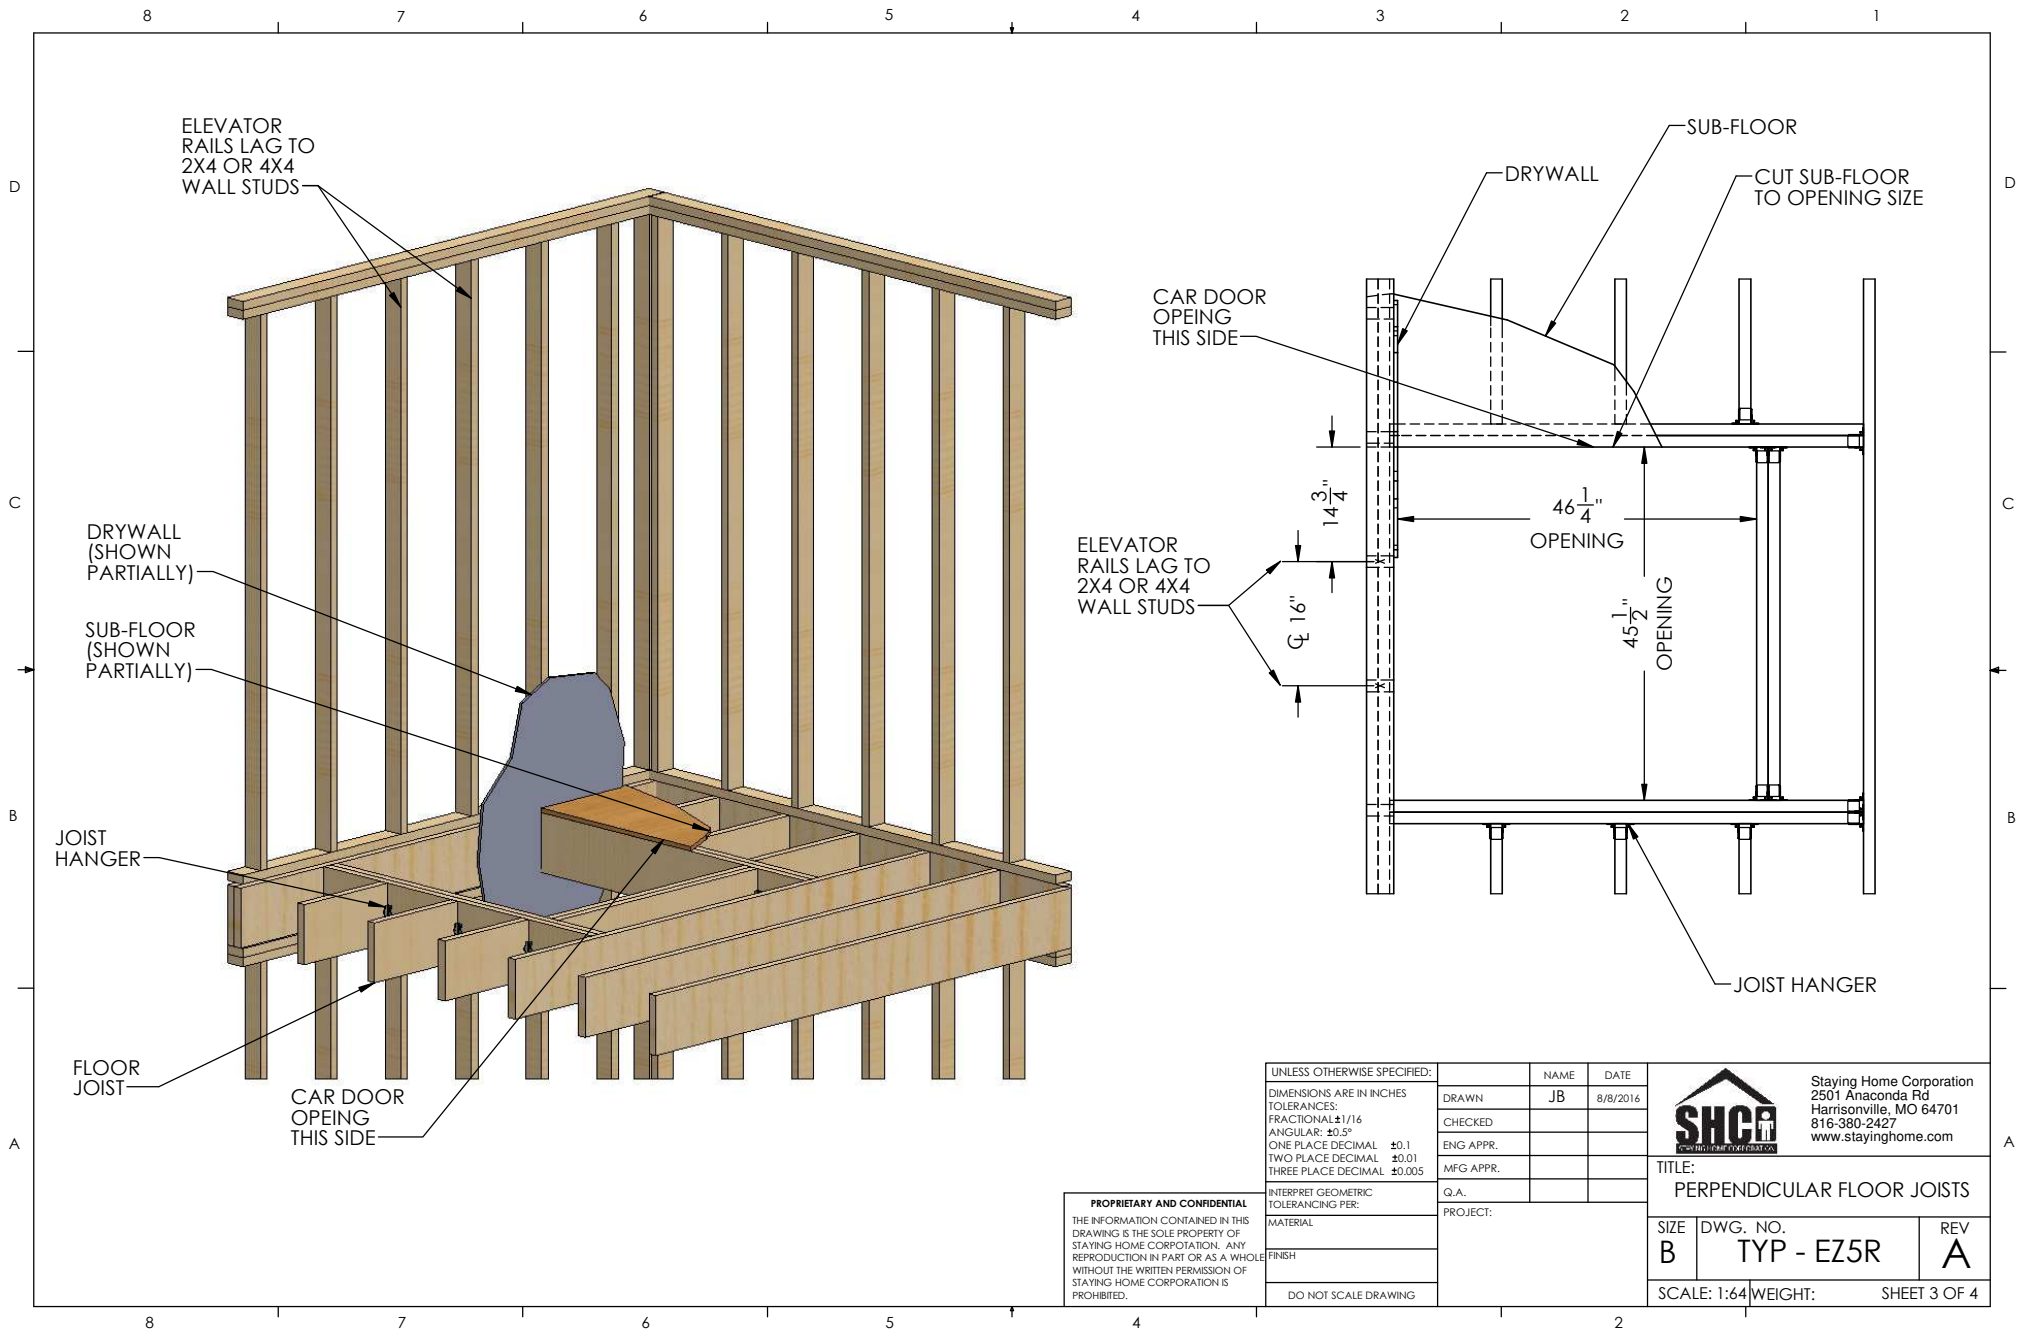

**PROPRIETARY AND CONFIDENTIAL**  
 THE INFORMATION CONTAINED IN THIS DRAWING IS THE SOLE PROPERTY OF STAYING HOME CORPORATION. ANY REPRODUCTION IN PART OR AS A WHOLE WITHOUT THE WRITTEN PERMISSION OF STAYING HOME CORPORATION IS PROHIBITED.


UNLESS OTHERWISE SPECIFIED:		NAME	DATE
DIMENSIONS ARE IN INCHES		DRAWN	JB 8/8/2016
TOLERANCES:		CHECKED	
FRACTIONAL: ±1/16		ENG APPR.	
ANGULAR: ±0.5°		MFG APPR.	
ONE PLACE DECIMAL ±0.1		Q.A.	
TWO PLACE DECIMAL ±0.01		PROJECT:	
THREE PLACE DECIMAL ±0.005			
INTERPRET GEOMETRIC TOLERANCING PER:			
MATERIAL			
FINISH			
DO NOT SCALE DRAWING			


 Staying Home Corporation  
 2501 Anaconda Rd  
 Harrisonville, MO 64701  
 816-380-2427  
 www.stayinghome.com

**TITLE:**  
 PERPENDICULAR FLOOR JOISTS

SIZE	DWG. NO.	REV
B	TYP - EZ5R	A

**SCALE:** 1:64 **WEIGHT:** SHEET 3 OF 4

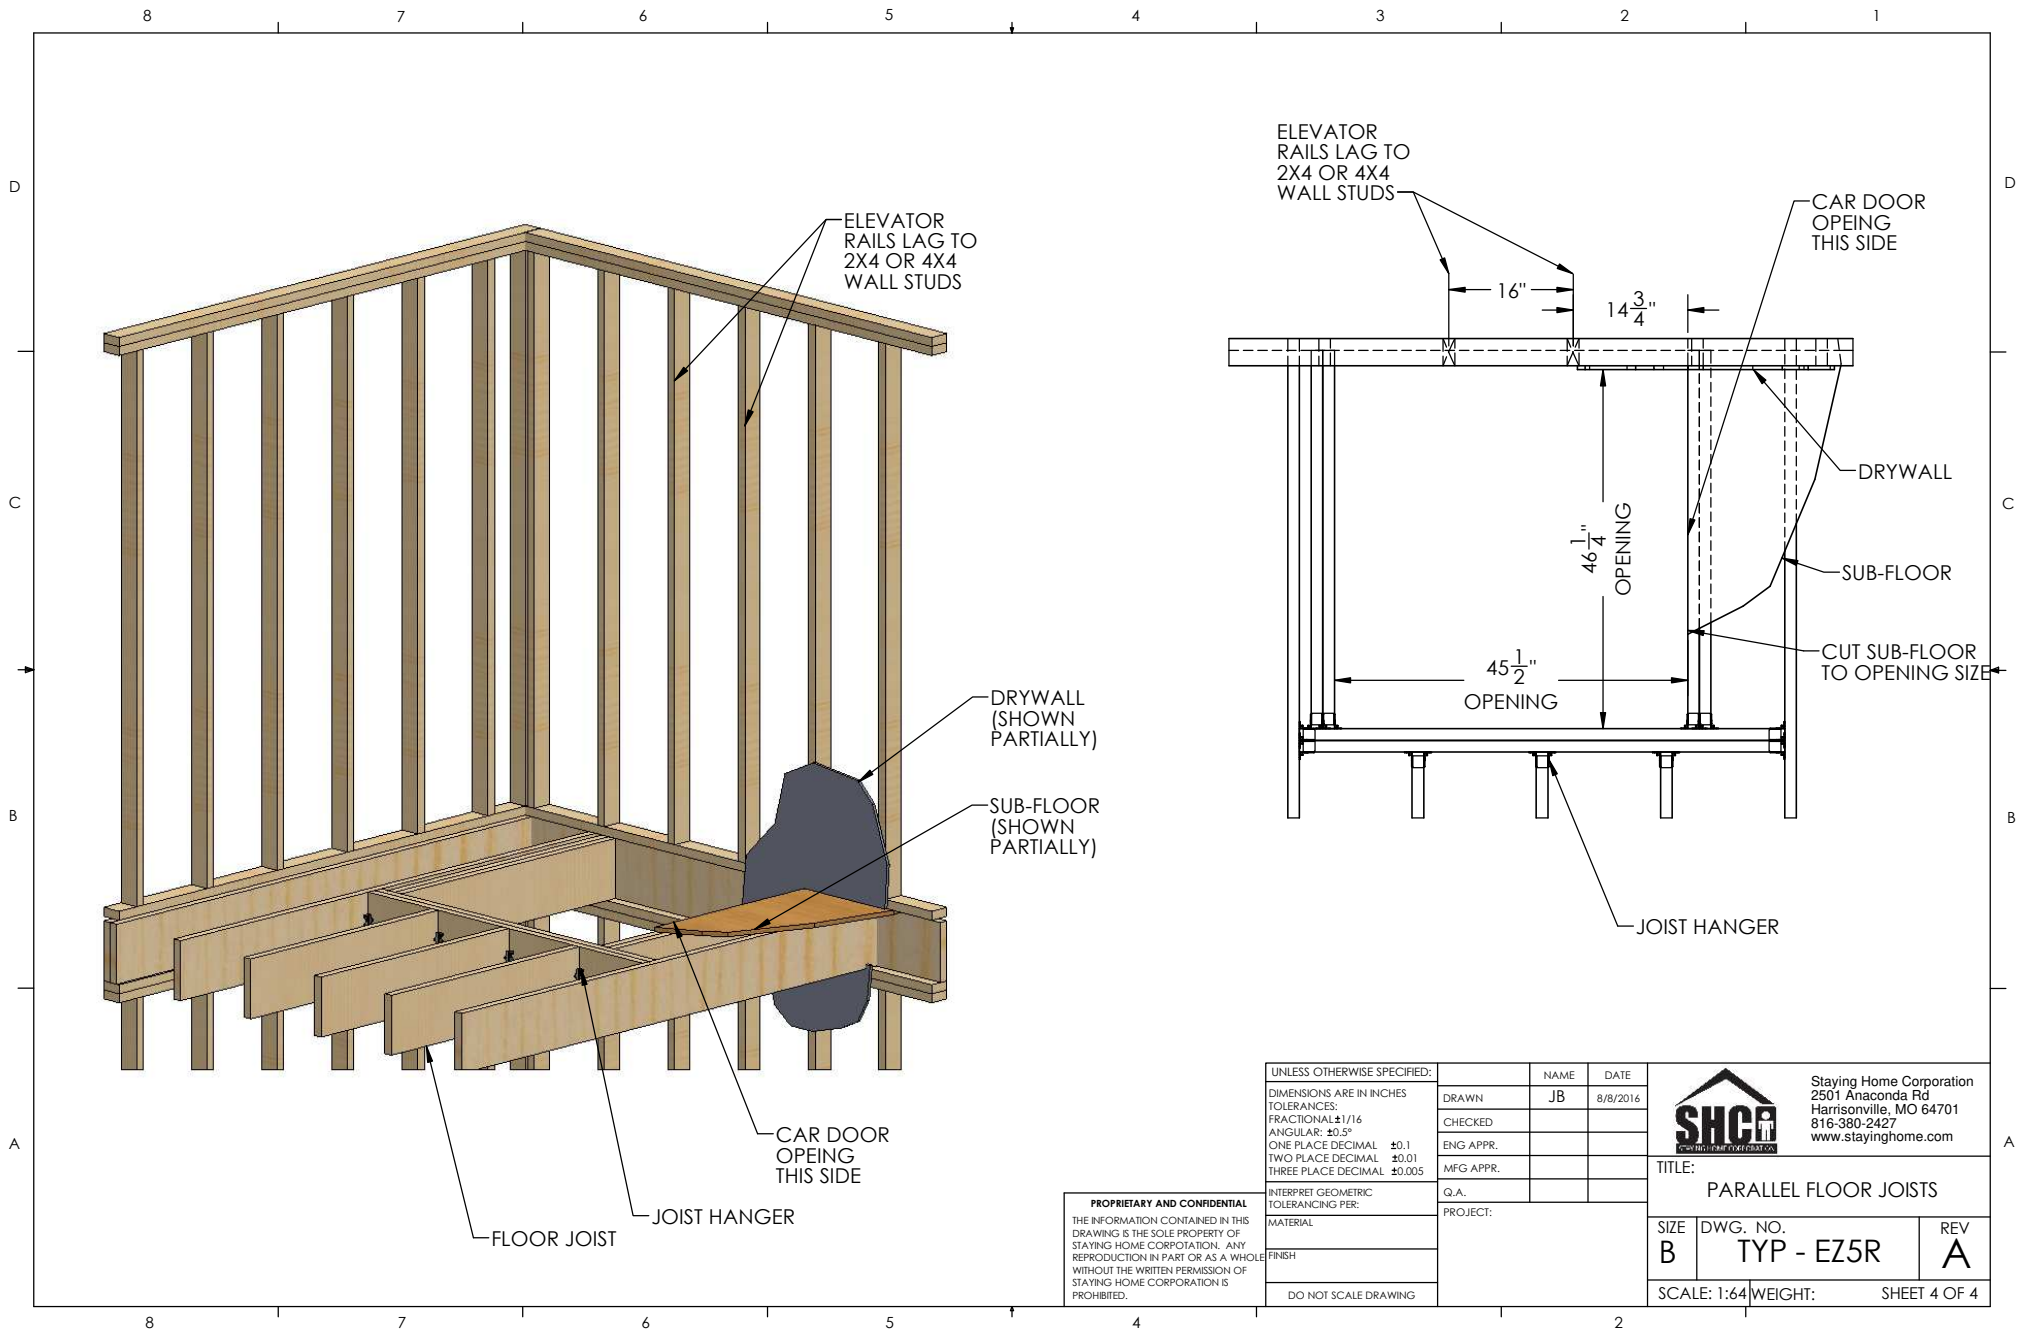

UNLESS OTHERWISE SPECIFIED:

DIMENSIONS ARE IN INCHES  
 TOLERANCES:  
 FRACTIONAL: ±1/16  
 ANGULAR: ±0.5°  
 ONE PLACE DECIMAL ±0.1  
 TWO PLACE DECIMAL ±0.01  
 THREE PLACE DECIMAL ±0.005

INTERPRET GEOMETRIC TOLERANCING PER:

MATERIAL

FINISH

DO NOT SCALE DRAWING

NAME	DATE
DRAWN JB	8/8/2016
CHECKED	
ENG APPR.	
MFG APPR.	
Q.A.	
PROJECT:	



Staying Home Corporation  
 2501 Anaconda Rd  
 Harrisonville, MO 64701  
 816-380-2427  
 www.stayinghome.com

**PROPRIETARY AND CONFIDENTIAL**  
 THE INFORMATION CONTAINED IN THIS DRAWING IS THE SOLE PROPERTY OF STAYING HOME CORPORATION. ANY REPRODUCTION IN PART OR AS A WHOLE WITHOUT THE WRITTEN PERMISSION OF STAYING HOME CORPORATION IS PROHIBITED.

TITLE:  
**PARALLEL FLOOR JOISTS**

SIZE <b>B</b>	DWG. NO. <b>TYP - EZ5R</b>	REV <b>A</b>
------------------	-------------------------------	-----------------

SCALE: 1:64 WEIGHT: SHEET 4 OF 4