

- Features:**
- Battery Powered: 24 VDC Control System
 - Rated Load: 400 lbs
 - Speed: 15-18 fpm
 - Max. Travel: 21'-0"
 - Car Size: 33W x 26D x 75H
 - Overhead Clearance: 7'-2" Min.
 - Powder Coated Metal: Gray White
 - Vision Panels: Clear Acrylic
 - Car Light: Recessed LED
 - Telephone: Inside Telephone Cabinet
 - Automatic operation
 - Key Lock on controls
 - Emergency Stop Switch and Alarm
 - Status LED
 - Winding Drum Drive with two 1/4" aircraft cables
 - Electromechanical Interlock on Doors
 - Car Gate monitor
 - Grab Rail
 - Slack Cable Safety Device
 - Final Limit Switches

PROPRIETARY AND CONFIDENTIAL
 THE INFORMATION CONTAINED IN THIS DRAWING IS THE SOLE PROPERTY OF STAYING HOME CORPORATION. ANY REPRODUCTION IN PART OR AS A WHOLE WITHOUT THE WRITTEN PERMISSION OF STAYING HOME CORPORATION IS PROHIBITED.

UNLESS OTHERWISE SPECIFIED:	NAME	DATE
DIMENSIONS ARE IN INCHES		8/8/2016
TOLERANCES:	DRAWN	
FRACTIONAL: ±1/16	CHECKED	
ANGULAR: ±0.5°	ENG APPR.	
ONE PLACE DECIMAL ±0.1	MFG APPR.	
TWO PLACE DECIMAL ±0.01	Q.A.	
THREE PLACE DECIMAL ±0.005	COMMENTS:	
INTERPRET GEOMETRIC TOLERANCING PER:		
MATERIAL		
FINISH		
DO NOT SCALE DRAWING		



 Staying Home Corporation
 2501 Anaconda Rd
 Harrisonville, MO 64701
 816-380-2427
 www.stayinghome.com

TITLE: EZ3 INSIDE SHC ENCLOSURE

SIZE	DWG. NO.	REV
B	TYP - EZ3-A	A

SCALE: 1:64 WEIGHT: SHEET 1 OF 4

SECTION A-A

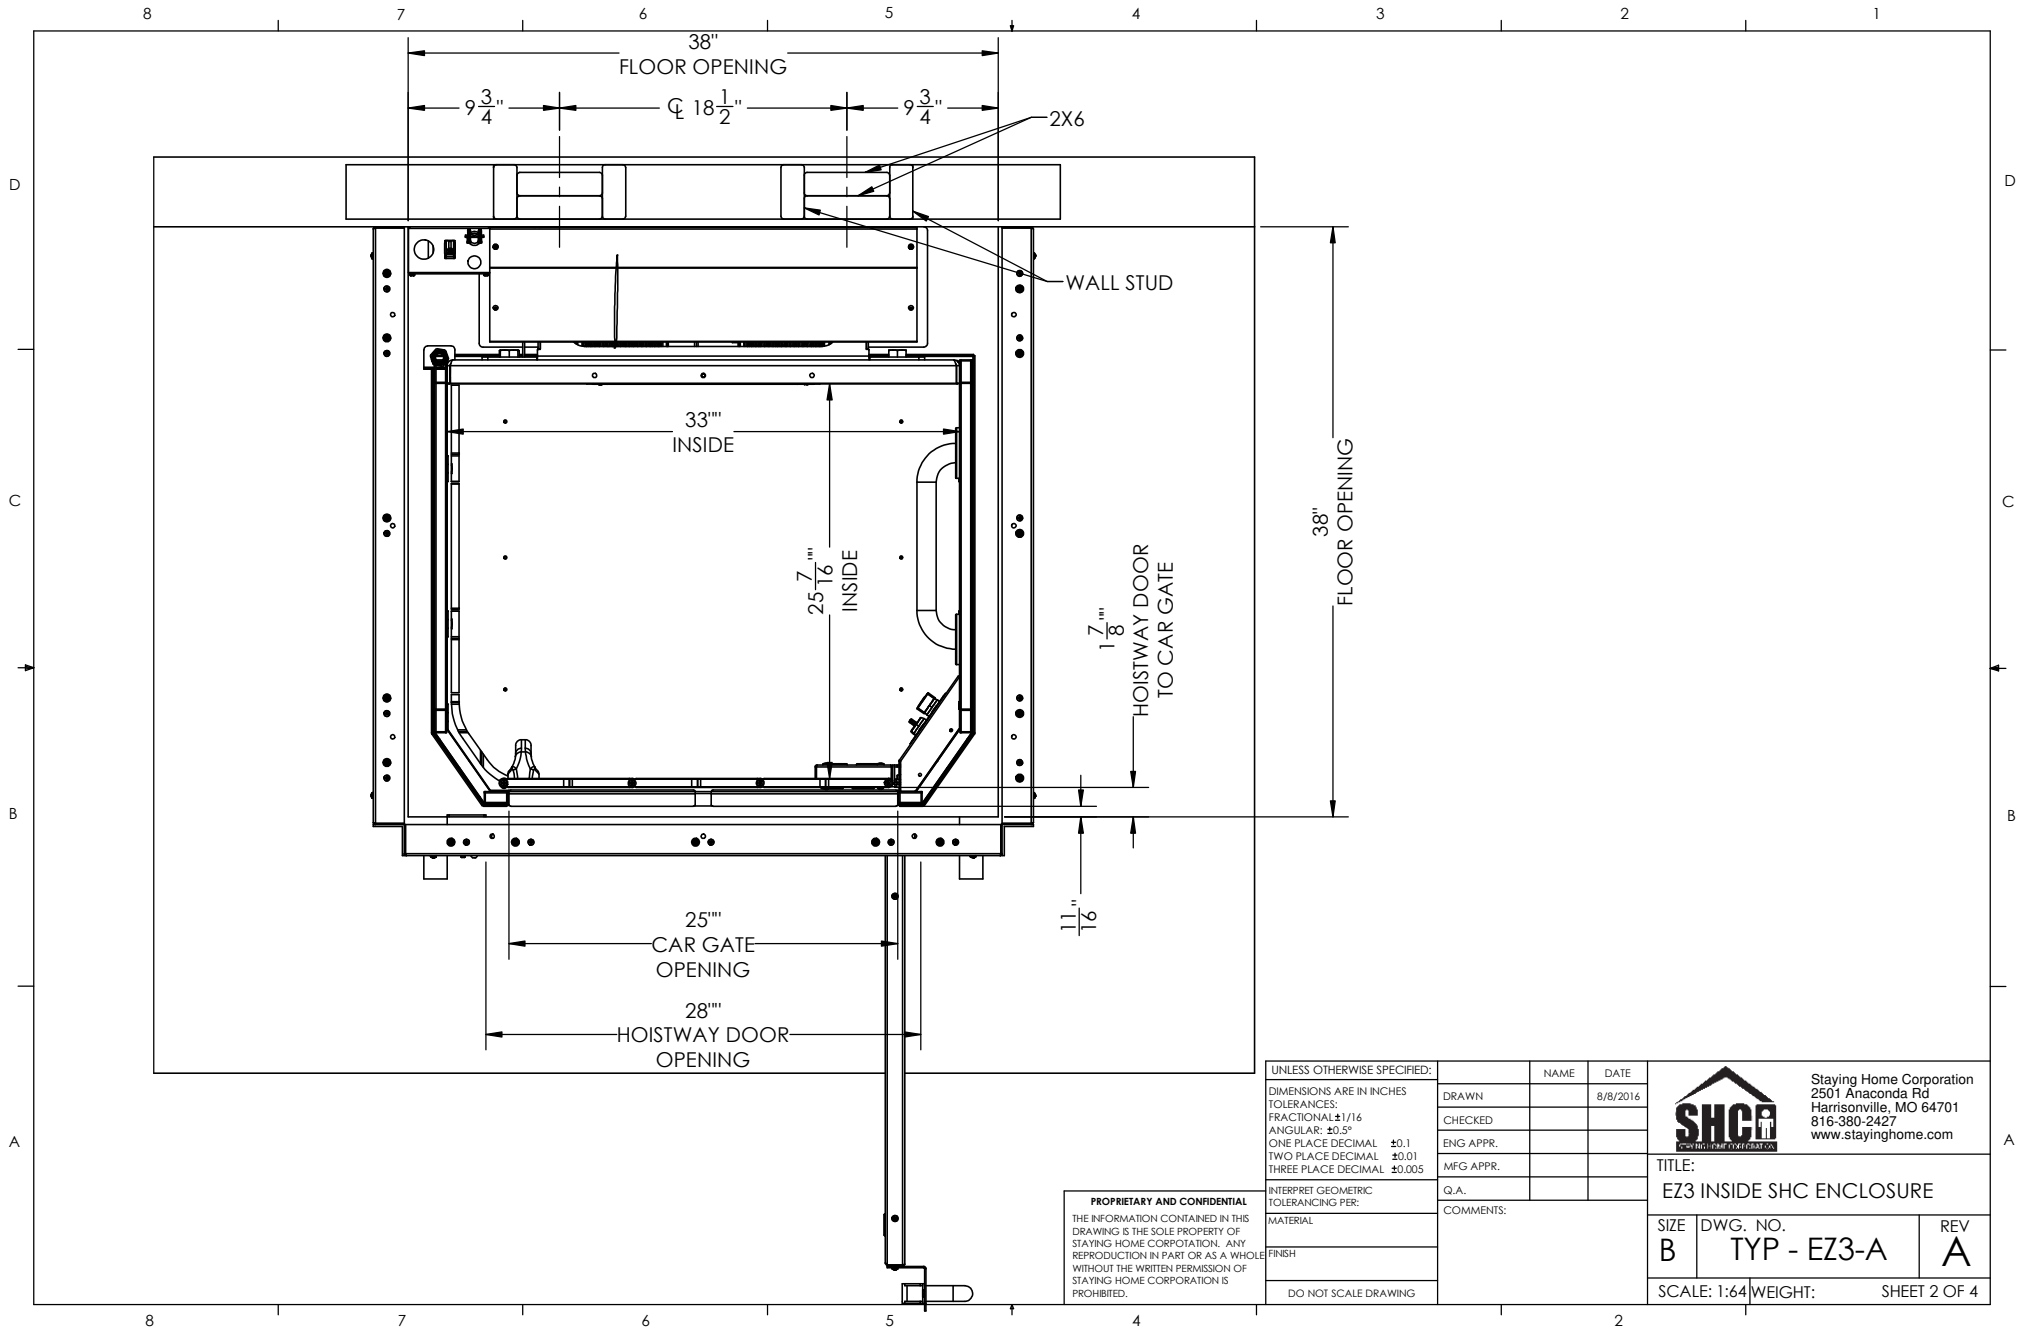

UNLESS OTHERWISE SPECIFIED:

DIMENSIONS ARE IN INCHES
 TOLERANCES:
 FRACTIONAL: ±1/16
 ANGULAR: ±0.5°
 ONE PLACE DECIMAL ±0.1
 TWO PLACE DECIMAL ±0.01
 THREE PLACE DECIMAL ±0.005

INTERPRET GEOMETRIC TOLERANCING PER:

MATERIAL

FINISH

DO NOT SCALE DRAWING

	NAME	DATE
DRAWN		8/8/2016
CHECKED		
ENG APPR.		
MFG APPR.		
Q.A.		

COMMENTS:




Staying Home Corporation
 2501 Anaconda Rd
 Harrisonville, MO 64701
 816-380-2427
 www.stayinghome.com

TITLE:
EZ3 INSIDE SHC ENCLOSURE

SIZE B	DWG. NO. TYP - EZ3-A	REV A
------------------	--------------------------------	-----------------

SCALE: 1:64 WEIGHT: SHEET 2 OF 4

PROPRIETARY AND CONFIDENTIAL
 THE INFORMATION CONTAINED IN THIS DRAWING IS THE SOLE PROPERTY OF STAYING HOME CORPORATION. ANY REPRODUCTION IN PART OR AS A WHOLE WITHOUT THE WRITTEN PERMISSION OF STAYING HOME CORPORATION IS PROHIBITED.

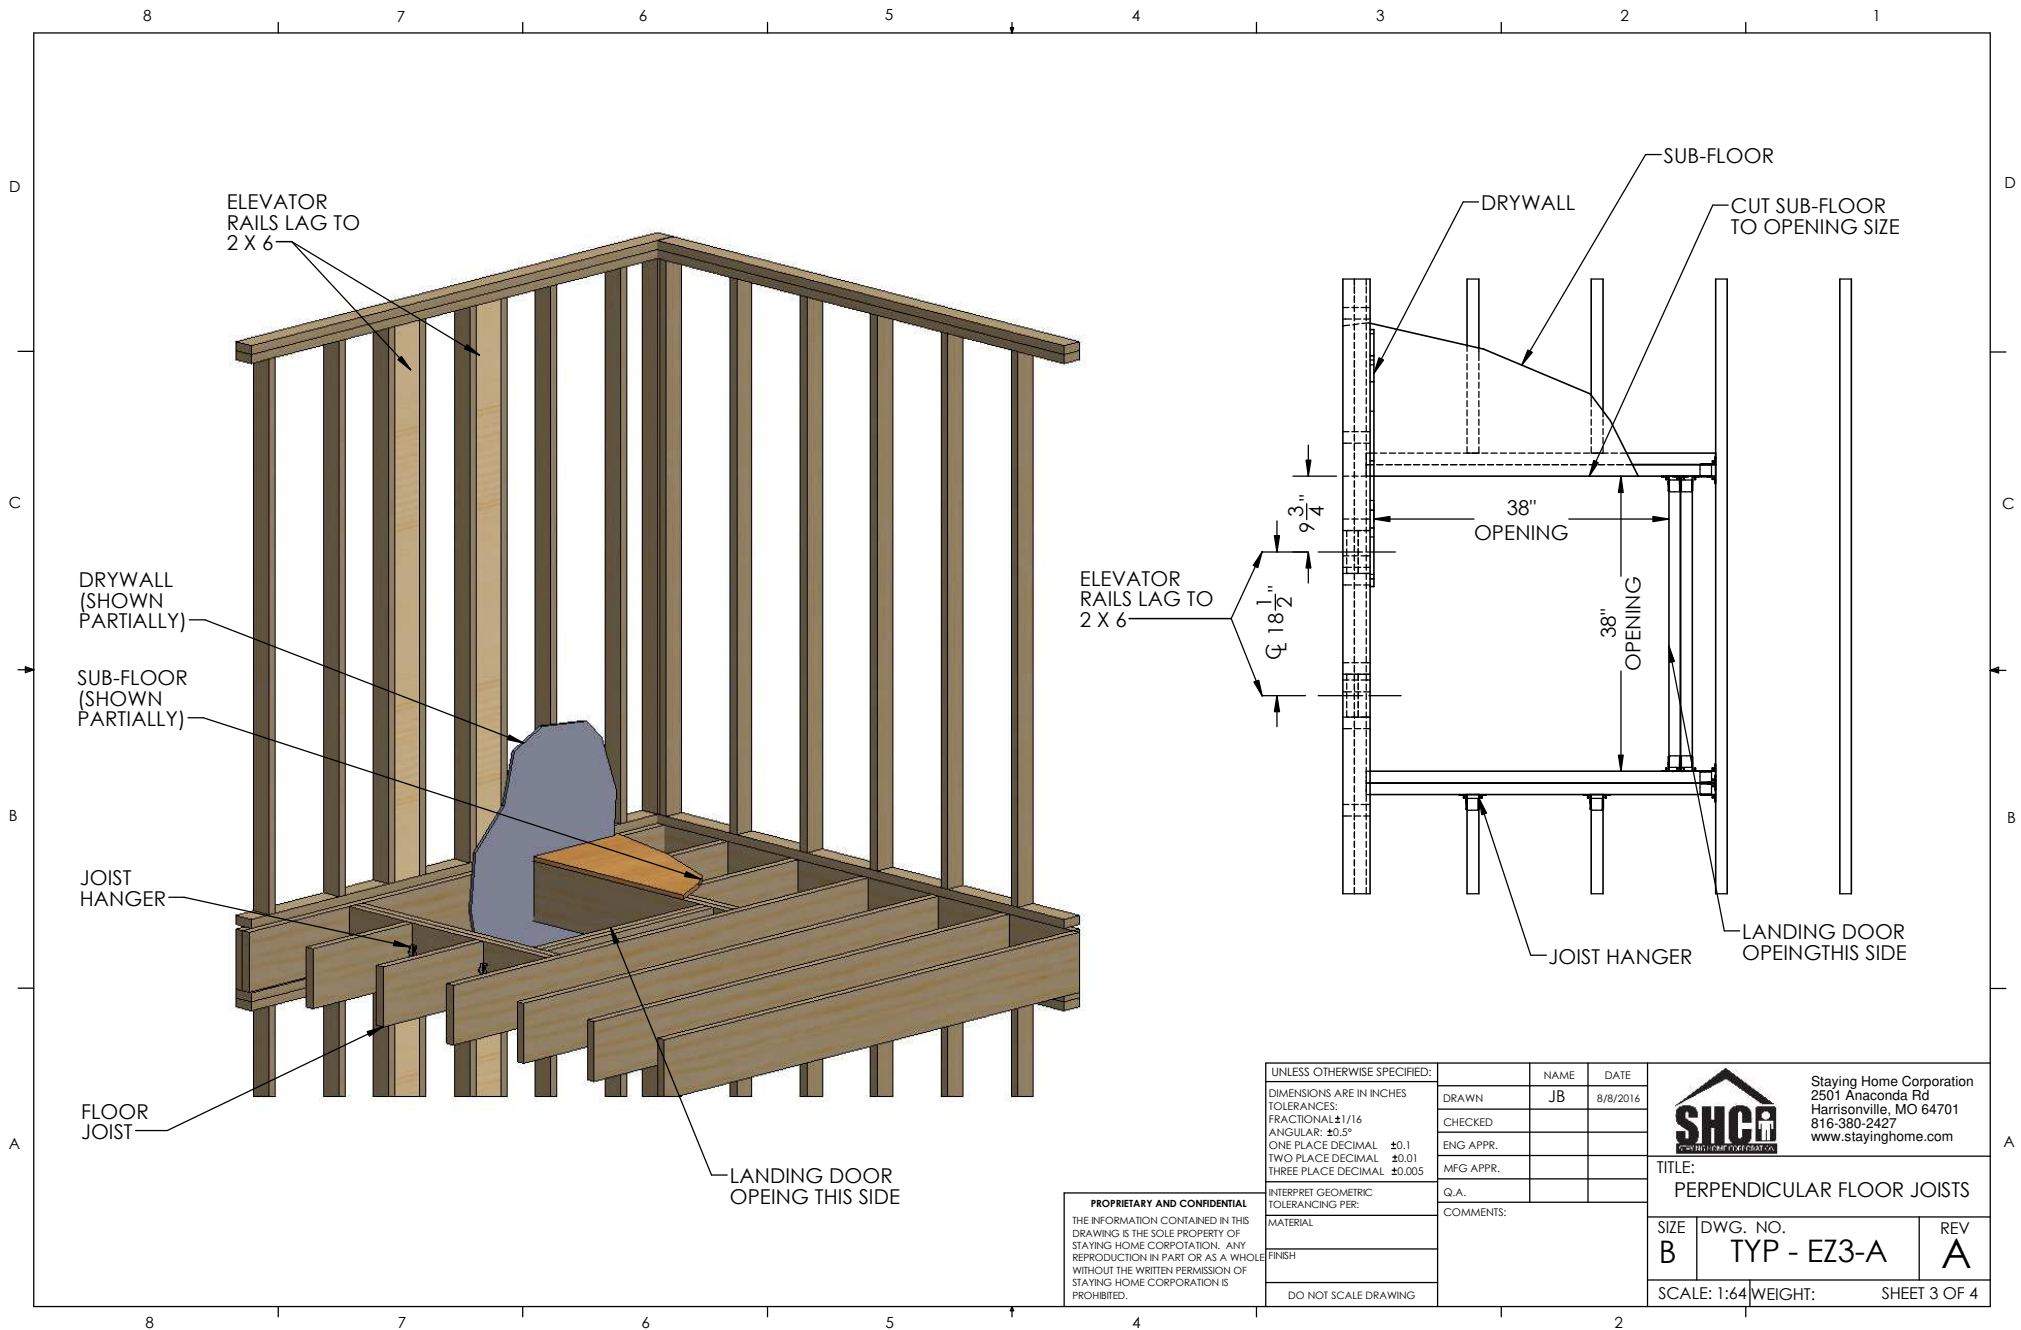


PROPRIETARY AND CONFIDENTIAL
 THE INFORMATION CONTAINED IN THIS DRAWING IS THE SOLE PROPERTY OF STAYING HOME CORPORATION. ANY REPRODUCTION IN PART OR AS A WHOLE WITHOUT THE WRITTEN PERMISSION OF STAYING HOME CORPORATION IS PROHIBITED.

UNLESS OTHERWISE SPECIFIED:	
DIMENSIONS ARE IN INCHES	
TOLERANCES:	
FRACTIONAL	±1/16
ANGULAR	±0.5°
ONE PLACE DECIMAL	±0.1
TWO PLACE DECIMAL	±0.01
THREE PLACE DECIMAL	±0.005
INTERPRET GEOMETRIC TOLERANCING PER:	
MATERIAL	
FINISH	
DO NOT SCALE DRAWING	

NAME	DATE
JB	8/8/2016
DRAWN	
CHECKED	
ENG APPR.	
MFG APPR.	
Q.A.	
COMMENTS:	

 Staying Home Corporation 2501 Anaconda Rd Harrisonville, MO 64701 816-380-2427 www.stayinghome.com		
		TITLE: PERPENDICULAR FLOOR JOISTS
SIZE B	DWG. NO. TYP - EZ3-A	REV A
SCALE: 1:64		WEIGHT: SHEET 3 OF 4

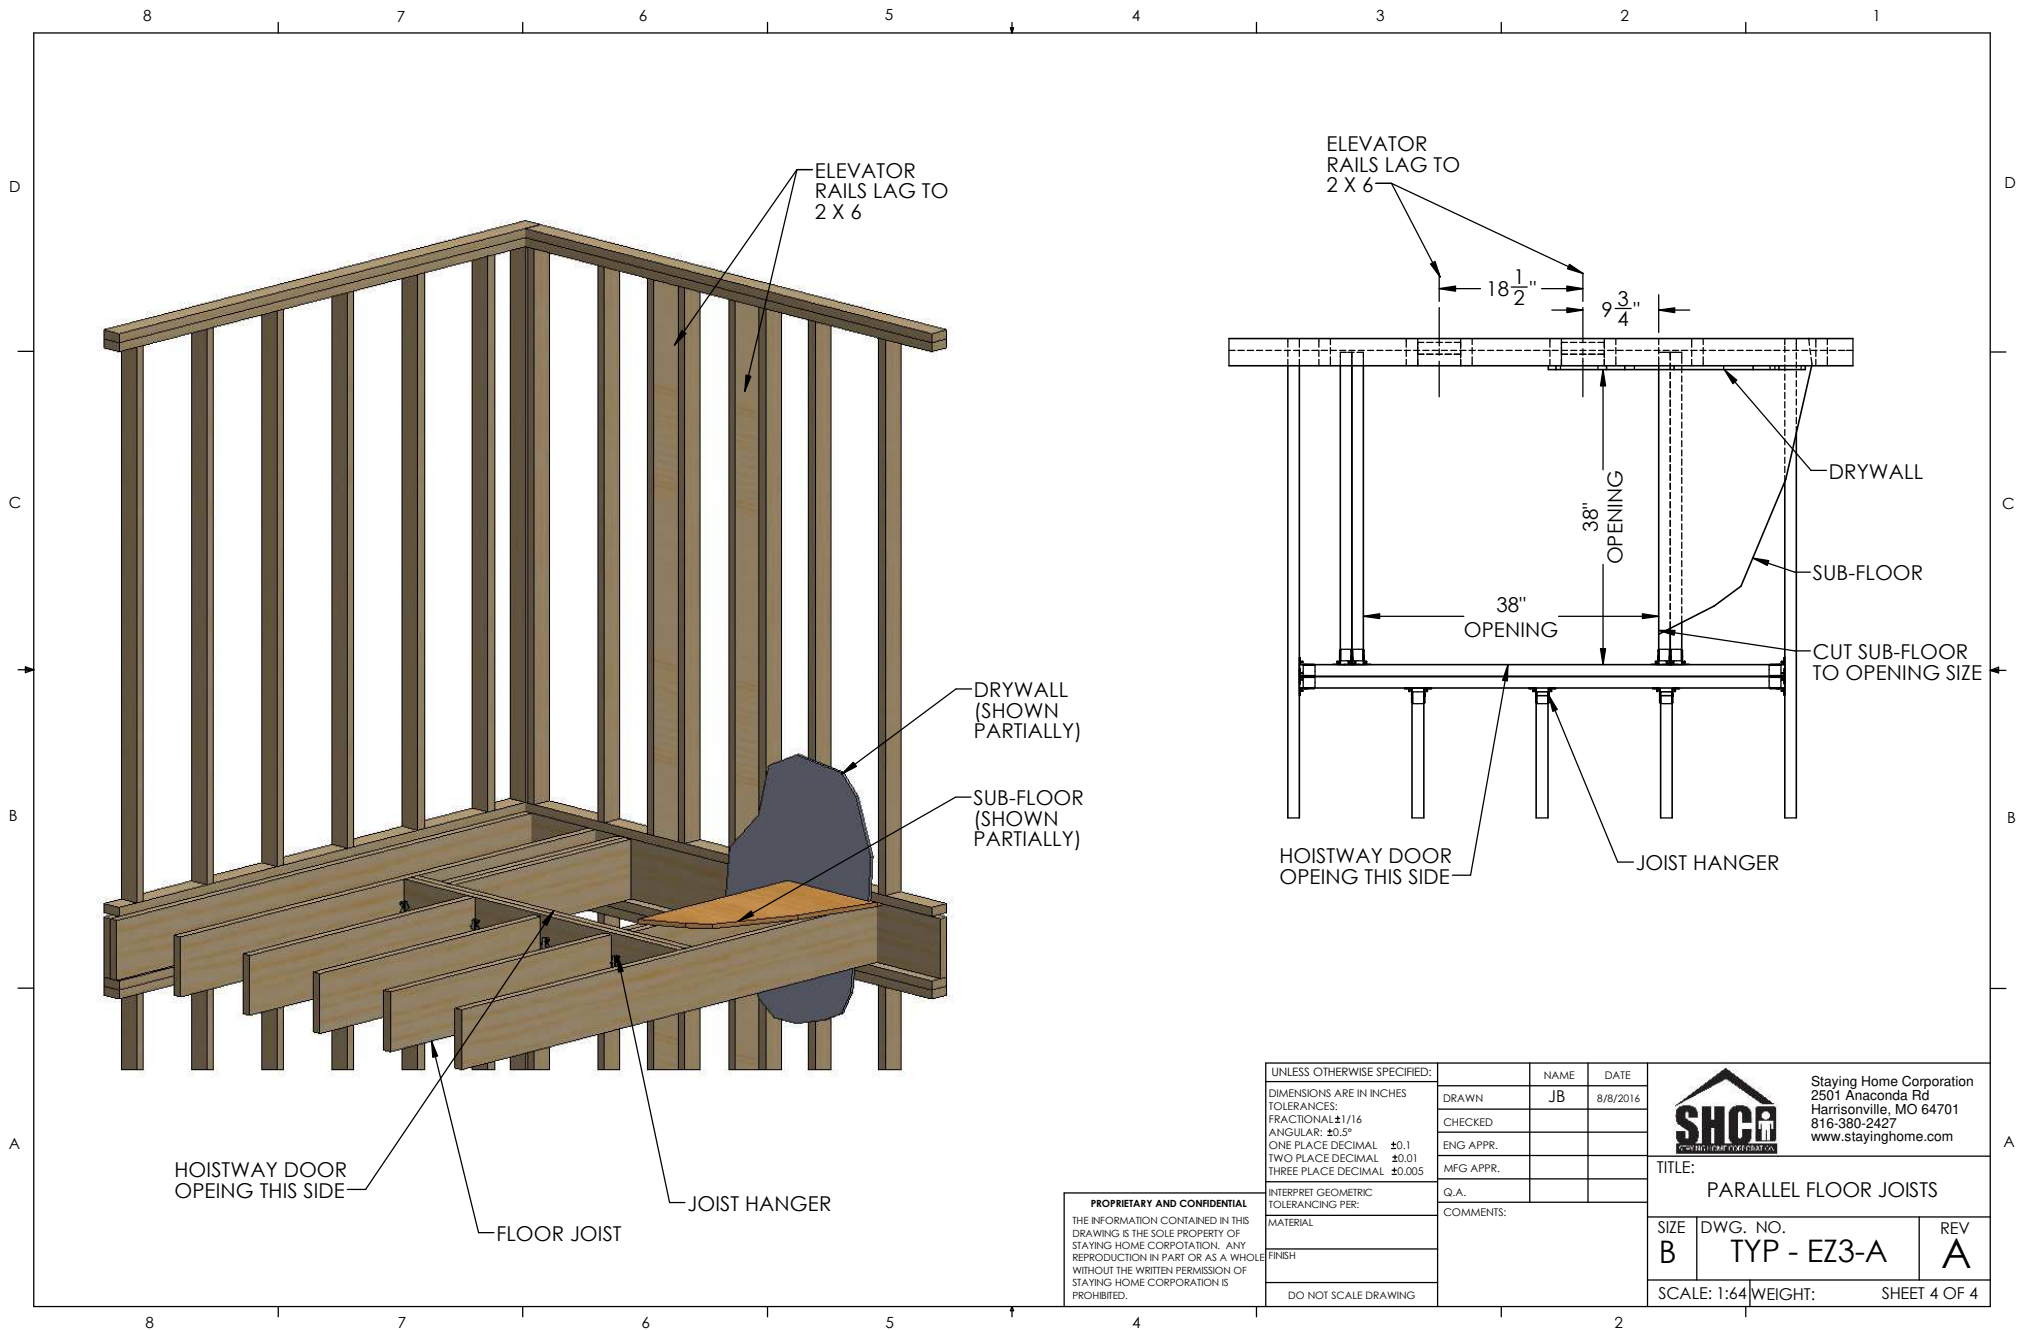

HOISTWAY DOOR
OPEING THIS SIDE

FLOOR JOIST

JOIST HANGER

DRYWALL
(SHOWN
PARTIALLY)

SUB-FLOOR
(SHOWN
PARTIALLY)

ELEVATOR
RAILS LAG TO
2 X 6

18 1/2"

9 3/4"

38"
OPENING

38"
OPENING


DRYWALL

SUB-FLOOR

CUT SUB-FLOOR
TO OPENING SIZE

HOISTWAY DOOR
OPEING THIS SIDE

JOIST HANGER

UNLESS OTHERWISE SPECIFIED:		NAME	DATE	 <p>Staying Home Corporation 2501 Anaconda Rd Harrisonville, MO 64701 816-380-2427 www.stayinghome.com</p>	
DIMENSIONS ARE IN INCHES		DRAWN	JB		8/8/2016
TOLERANCES:		CHECKED			
FRACTIONAL: ±1/16		ENG APPR.			
ANGULAR: ±0.5°		MFG APPR.			
ONE PLACE DECIMAL ±0.1		Q.A.			
TWO PLACE DECIMAL ±0.01		COMMENTS:			
THREE PLACE DECIMAL ±0.005					
INTERPRET GEOMETRIC TOLERANCING PER:					
MATERIAL					
FINISH					
DO NOT SCALE DRAWING					
TITLE:				PARALLEL FLOOR JOISTS	
SIZE	DWG. NO.	REV			
B	TYP - EZ3-A	A			
SCALE: 1:64		WEIGHT: SHEET 4 OF 4			

PROPRIETARY AND CONFIDENTIAL
THE INFORMATION CONTAINED IN THIS DRAWING IS THE SOLE PROPERTY OF STAYING HOME CORPORATION. ANY REPRODUCTION IN PART OR AS A WHOLE WITHOUT THE WRITTEN PERMISSION OF STAYING HOME CORPORATION IS PROHIBITED.