

- Features:**
- Battery Powered: 24 VDC Control System
 - Rated Load: 400 lbs
 - Speed: 15-18 fpm
 - Max. Travel: 21'-0"
 - Car Size: 33W x 39D x 75H
 - Overhead Clearance: 7'-2" Min.
 - Powder Coated Metal: Gray White
 - Vision Panels: Clear Acrylic
 - Car Light: Recessed LED
 - Telephone: Inside Telephone Cabinet
 - Automatic operation
 - Key Lock on controls
 - Emergency Stop Switch and Alarm
 - Status LED
 - Winding Drum Drive with two 1/4" aircraft cables
 - Electromechanical Interlock on Doors
 - Car Gate monitor
 - Grab Rail
 - Slack Cable Safety Device
 - Final Limit Switches

PROPRIETARY AND CONFIDENTIAL

THE INFORMATION CONTAINED IN THIS DRAWING IS THE SOLE PROPERTY OF STAYING HOME CORPORATION. ANY REPRODUCTION IN PART OR AS A WHOLE WITHOUT THE WRITTEN PERMISSION OF STAYING HOME CORPORATION IS PROHIBITED.

UNLESS OTHERWISE SPECIFIED:		
DIMENSIONS ARE IN INCHES	NAME	DATE
TOLERANCES:	DRAWN	8/8/2016
FRACTIONAL: ±1/16	CHECKED	
ANGULAR: ±0.5°	ENG APPR.	
ONE PLACE DECIMAL ±0.1	MFG APPR.	
TWO PLACE DECIMAL ±0.01	Q.A.	
THREE PLACE DECIMAL ±0.005	COMMENTS:	
INTERPRET GEOMETRIC TOLERANCING PER:		
MATERIAL		
FINISH		
DO NOT SCALE DRAWING		




Staying Home Corporation
2501 Anaconda Rd
Harrisonville, MO 64701
816-380-2427
www.stayinghome.com

TITLE:
EZ5 STRAIGHT-THRU INSIDE
SHC ENCLOSURE

SIZE B	DWG. NO. TYP - EZ5-A	REV A
------------------	--------------------------------	-----------------

SCALE: 1:64 WEIGHT: SHEET 1 OF 4

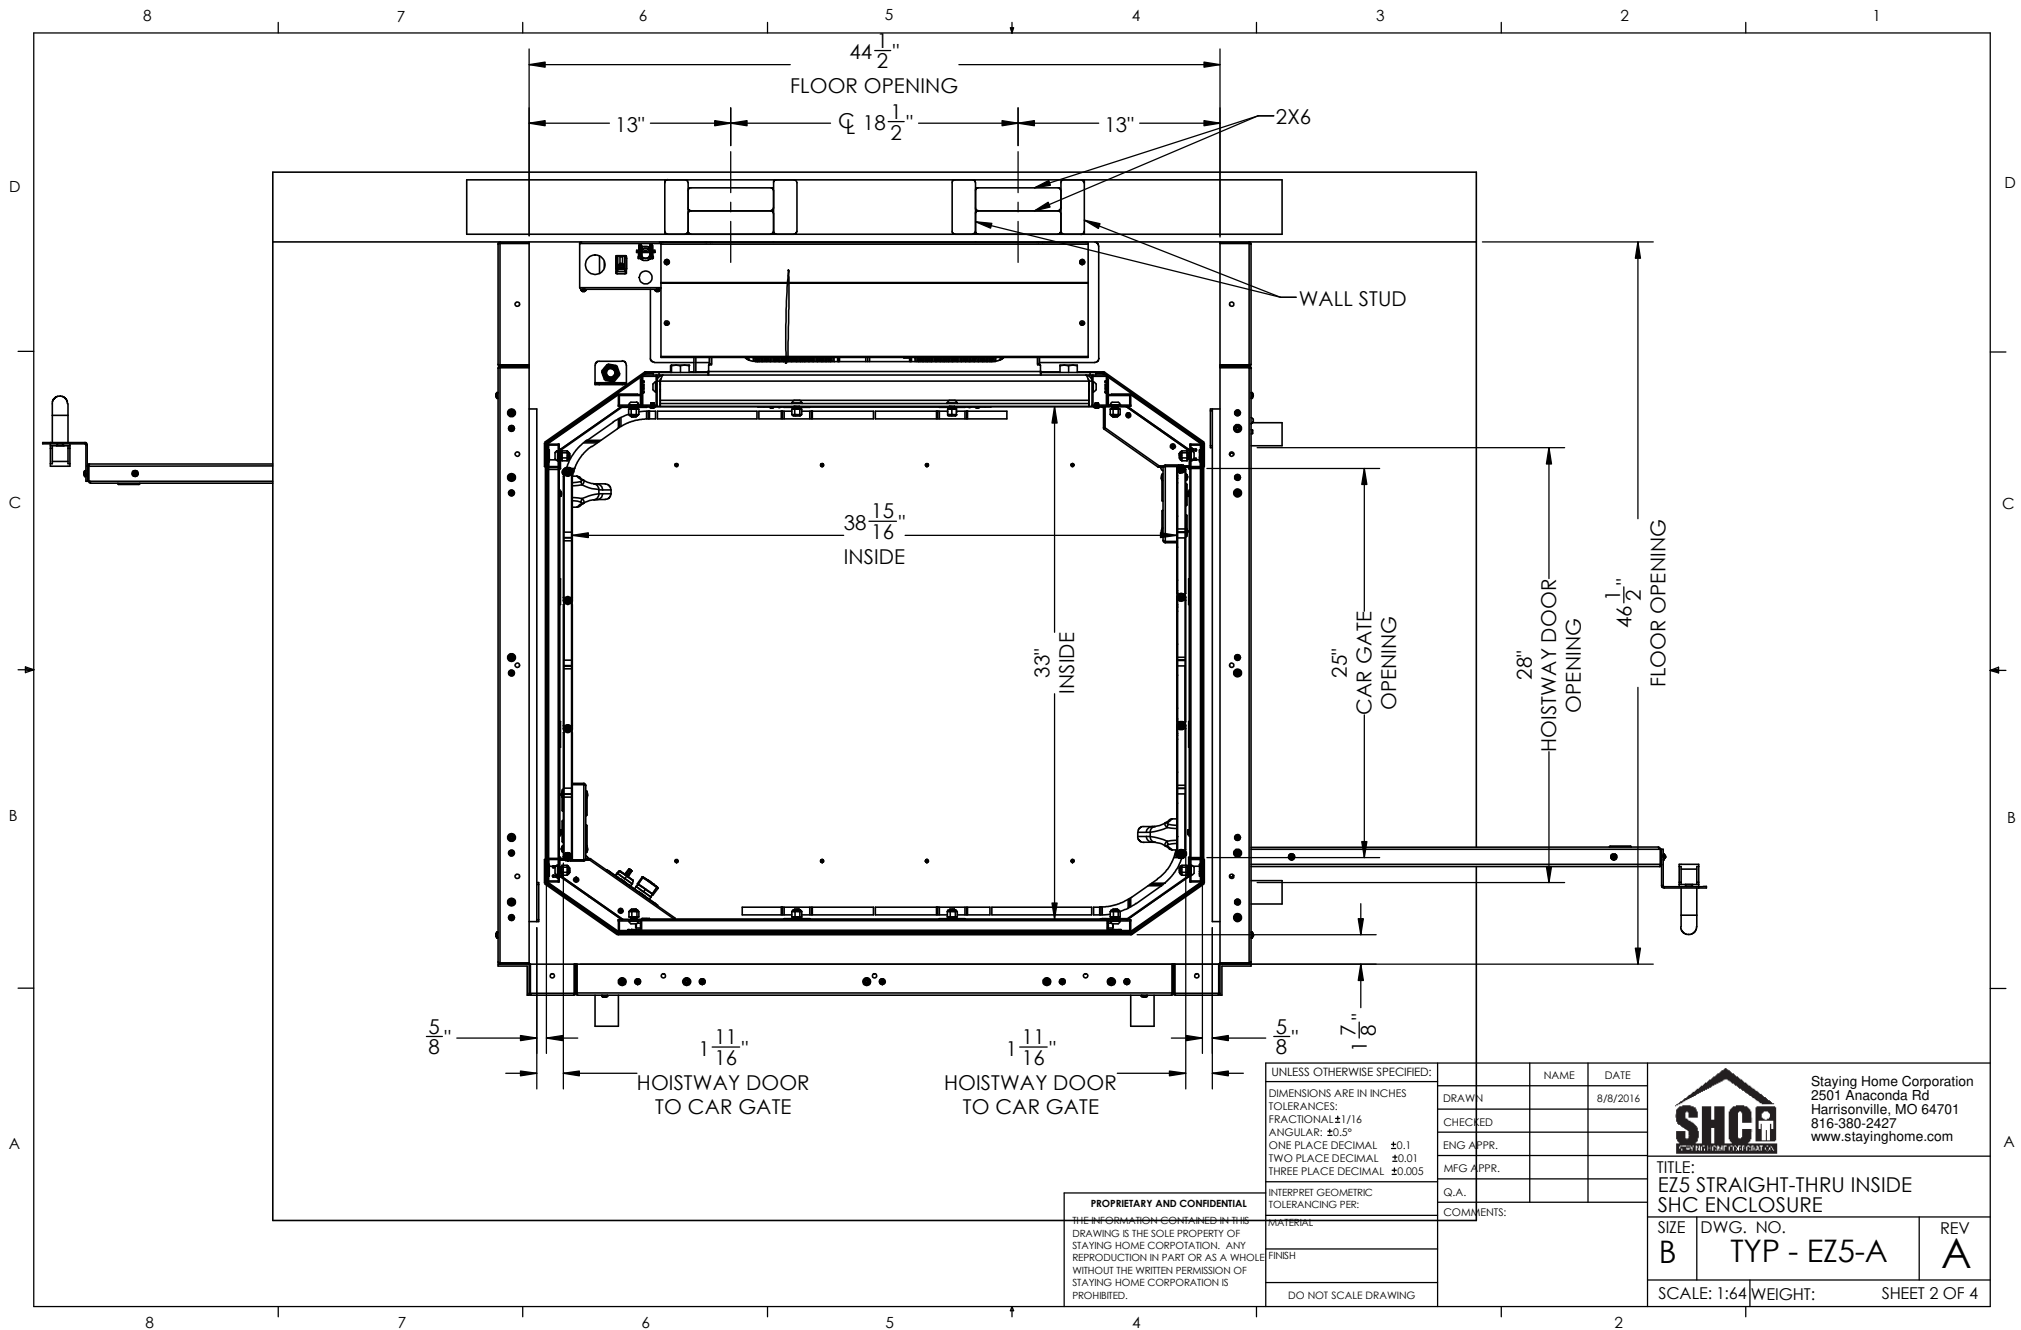

FLOOR OPENING

13" ϕ 18 1/2" 13"

2X6

WALL STUD

38 15/16" INSIDE

33" INSIDE

25" CAR GATE OPENING

28" HOISTWAY DOOR OPENING

46 1/2" FLOOR OPENING

5/8"

1 11/16"

HOISTWAY DOOR TO CAR GATE

1 11/16"

HOISTWAY DOOR TO CAR GATE

UNLESS OTHERWISE SPECIFIED:

DIMENSIONS ARE IN INCHES
 TOLERANCES:
 FRACTIONAL $\pm 1/16$
 ANGULAR: $\pm 0.5^\circ$
 ONE PLACE DECIMAL ± 0.1
 TWO PLACE DECIMAL ± 0.01
 THREE PLACE DECIMAL ± 0.005

INTERPRET GEOMETRIC TOLERANCING PER:

MATERIAL
 FINISH
 DO NOT SCALE DRAWING

	NAME	DATE
DRAWN		8/8/2016
CHECKED		
ENG APPR.		
MFG APPR.		
Q.A.		
COMMENTS:		




Staying Home Corporation
 2501 Anaconda Rd
 Harrisonville, MO 64701
 816-380-2427
 www.stayinghome.com

TITLE:
 EZ5 STRAIGHT-THRU INSIDE
 SHC ENCLOSURE

SIZE	DWG. NO.	REV
B	TYP - EZ5-A	A

SCALE: 1:64 WEIGHT: SHEET 2 OF 4

PROPRIETARY AND CONFIDENTIAL
 THE INFORMATION CONTAINED IN THIS DRAWING IS THE SOLE PROPERTY OF STAYING HOME CORPORATION. ANY REPRODUCTION IN PART OR AS A WHOLE WITHOUT THE WRITTEN PERMISSION OF STAYING HOME CORPORATION IS PROHIBITED.

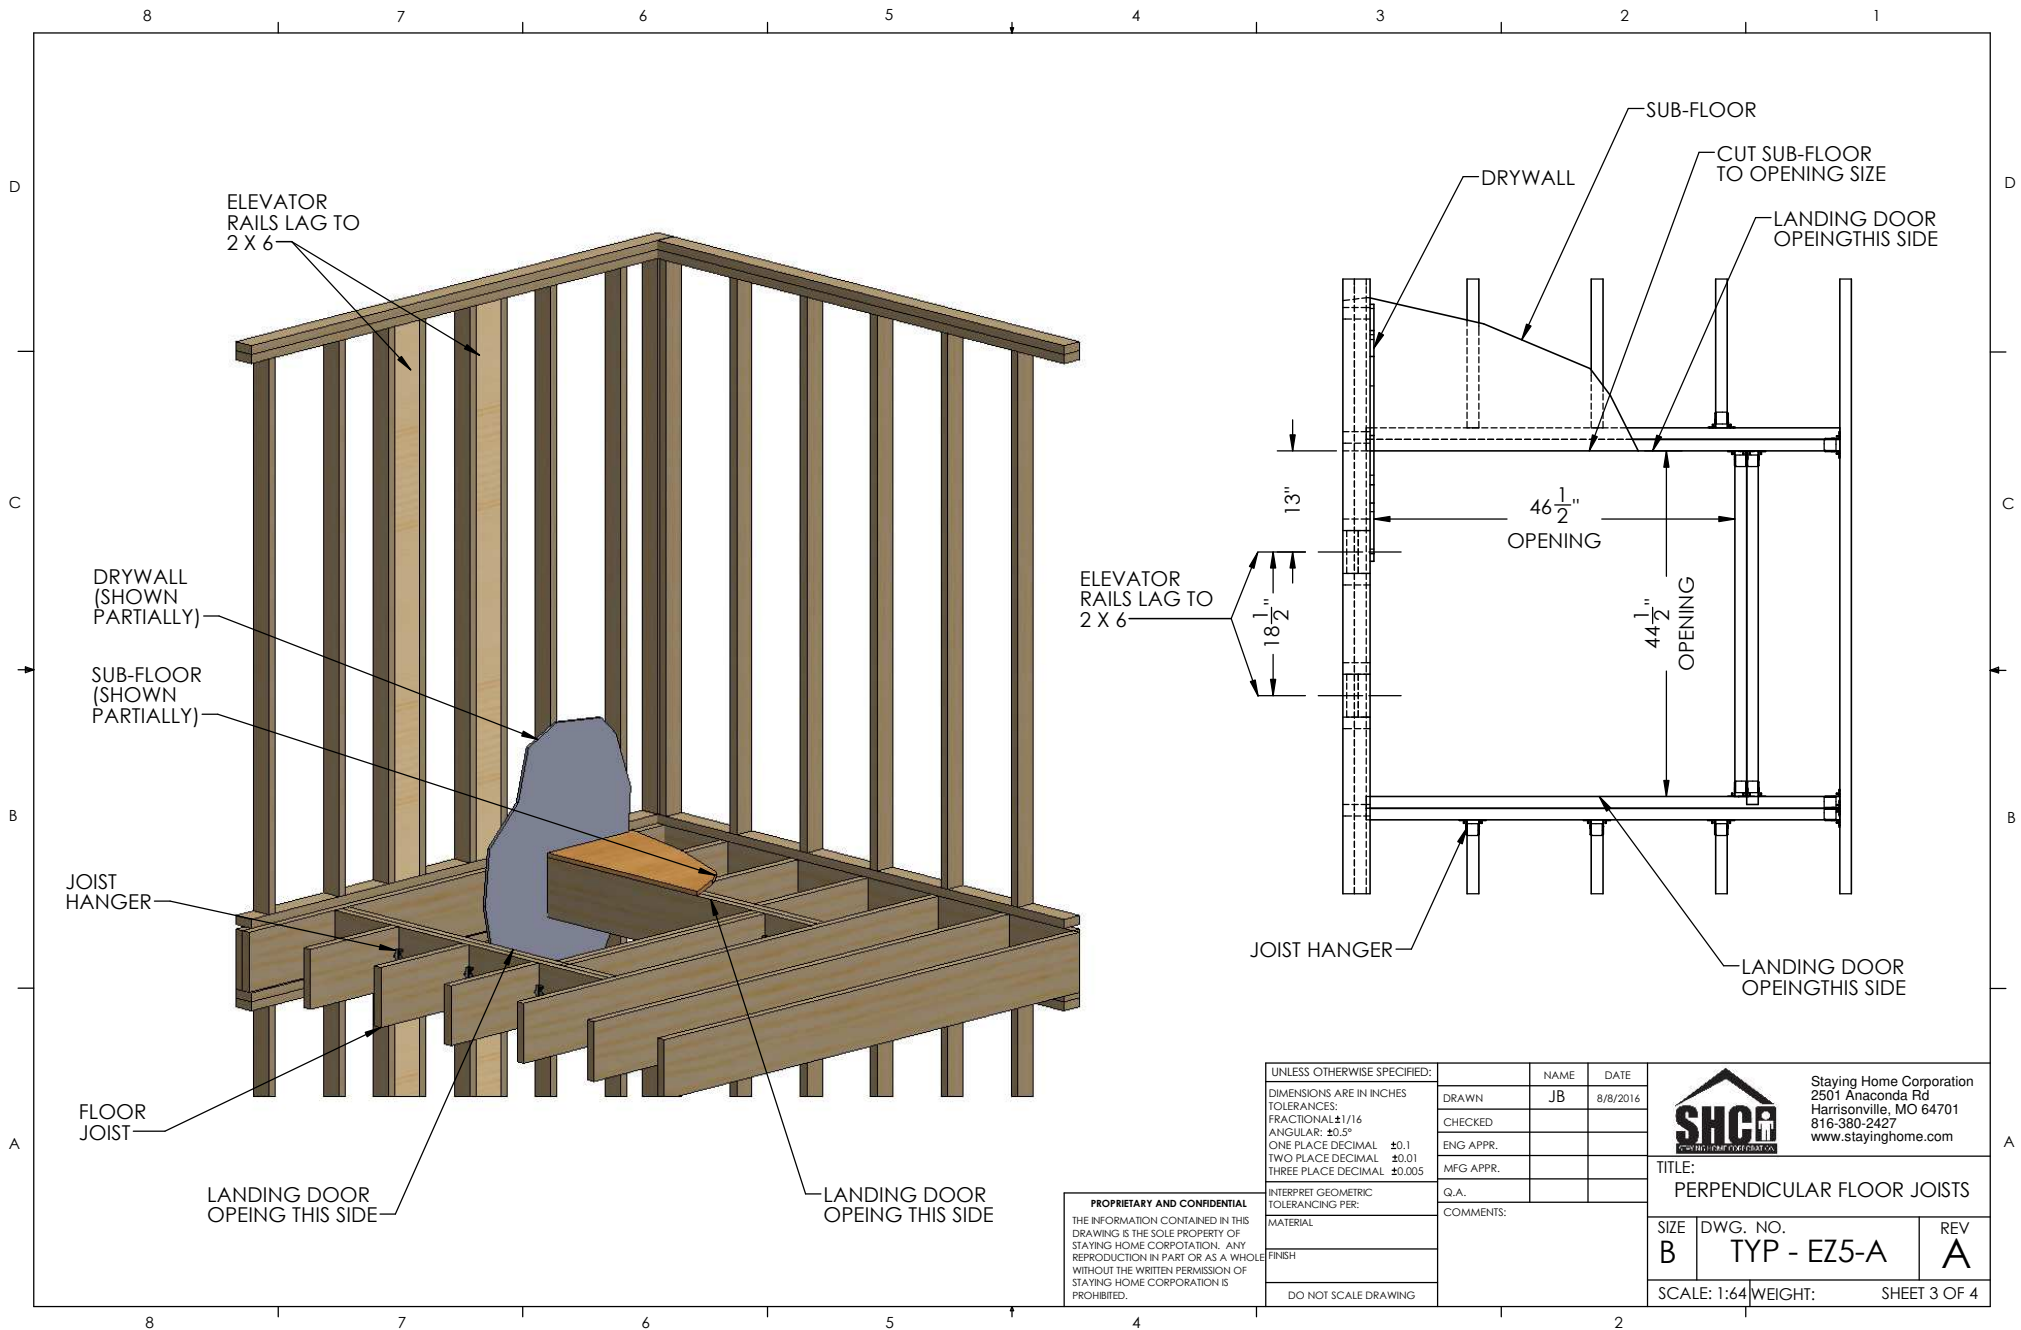


PROPRIETARY AND CONFIDENTIAL
 THE INFORMATION CONTAINED IN THIS DRAWING IS THE SOLE PROPERTY OF STAYING HOME CORPORATION. ANY REPRODUCTION IN PART OR AS A WHOLE WITHOUT THE WRITTEN PERMISSION OF STAYING HOME CORPORATION IS PROHIBITED.

UNLESS OTHERWISE SPECIFIED:	
DIMENSIONS ARE IN INCHES	
TOLERANCES:	
FRACTIONAL: ±1/16	
ANGULAR: ±0.5°	
ONE PLACE DECIMAL ±0.1	
TWO PLACE DECIMAL ±0.01	
THREE PLACE DECIMAL ±0.005	
INTERPRET GEOMETRIC TOLERANCING PER:	
MATERIAL:	
FINISH:	
DO NOT SCALE DRAWING	

NAME	DATE
JB	8/8/2016
DRAWN	
CHECKED	
ENG APPR.	
MFG APPR.	
Q.A.	
COMMENTS:	

 Staying Home Corporation 2501 Anaconda Rd Harrisonville, MO 64701 816-380-2427 www.stayinghome.com	TITLE: PERPENDICULAR FLOOR JOISTS	
	SCALE: 1:64	WEIGHT:

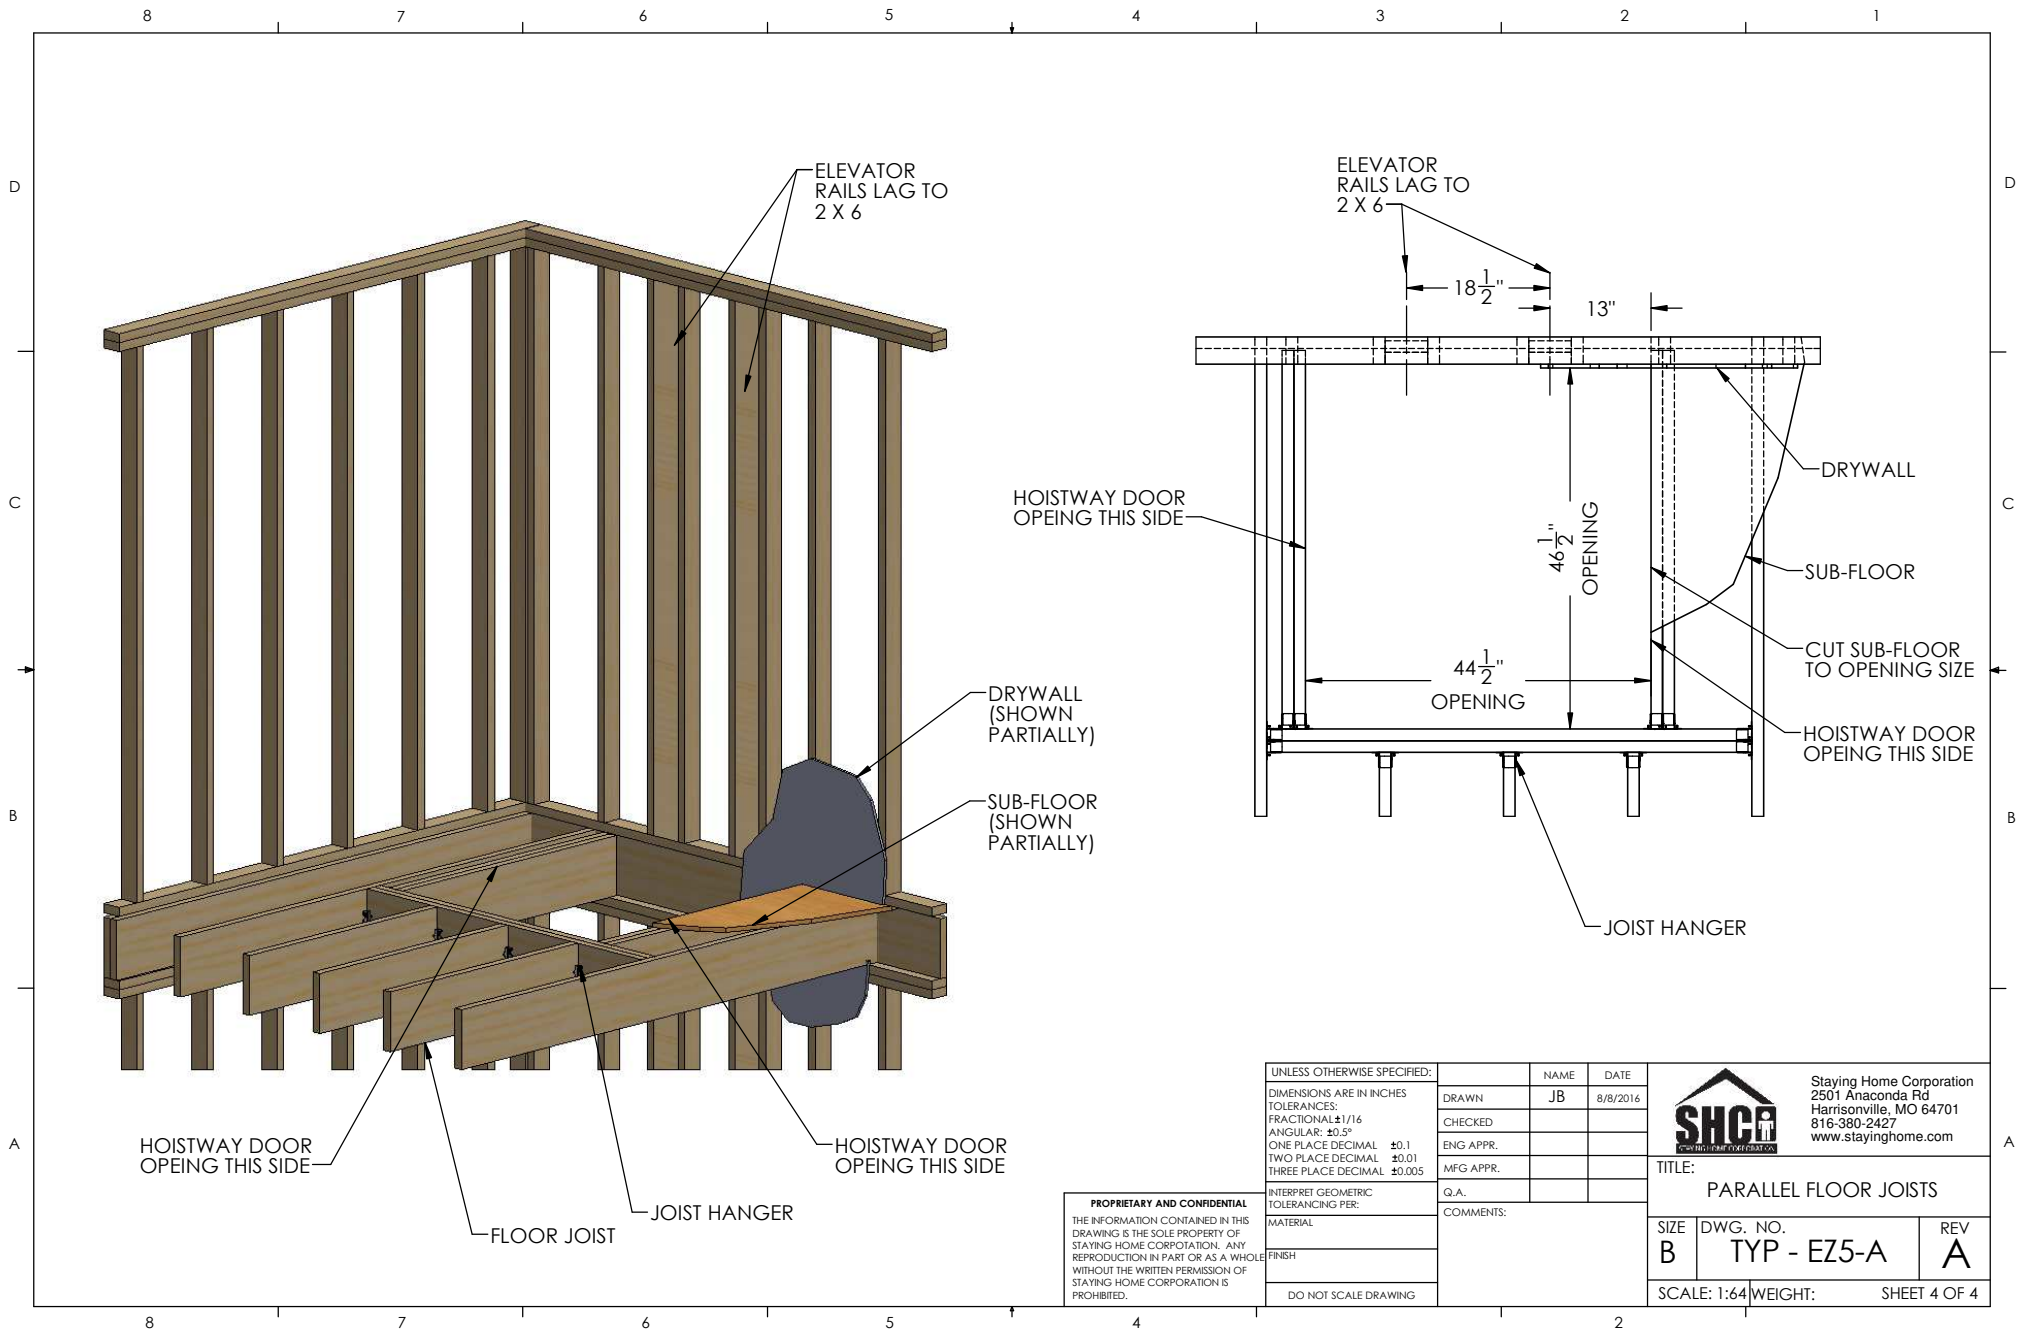

HOISTWAY DOOR
OPEING THIS SIDE

FLOOR JOIST

JOIST HANGER

HOISTWAY DOOR
OPEING THIS SIDE

DRYWALL
(SHOWN
PARTIALLY)

SUB-FLOOR
(SHOWN
PARTIALLY)

HOISTWAY DOOR
OPEING THIS SIDE

ELEVATOR
RAILS LAG TO
2 X 6

18 1/2"

13"

46 1/2"
OPENING

44 1/2"
OPENING

JOIST HANGER

DRYWALL

SUB-FLOOR

CUT SUB-FLOOR
TO OPENING SIZE

HOISTWAY DOOR
OPEING THIS SIDE

UNLESS OTHERWISE SPECIFIED:

DIMENSIONS ARE IN INCHES
TOLERANCES:
FRACTIONAL: ±1/16
ANGULAR: ±0.5°
ONE PLACE DECIMAL ±0.1
TWO PLACE DECIMAL ±0.01
THREE PLACE DECIMAL ±0.005

INTERPRET GEOMETRIC
TOLERANCING PER:

MATERIAL

FINISH

DO NOT SCALE DRAWING

NAME DATE

DRAWN JB 8/8/2016

CHECKED

ENG APPR.

MFG APPR.

Q.A.

COMMENTS:



Staying Home Corporation
2501 Anaconda Rd
Harrisonville, MO 64701
816-380-2427
www.stayinghome.com

TITLE:
PARALLEL FLOOR JOISTS

SIZE B	DWG. NO. TYP - EZ5-A	REV A
-----------	-------------------------	----------

SCALE: 1:64 WEIGHT: SHEET 4 OF 4

PROPRIETARY AND CONFIDENTIAL
THE INFORMATION CONTAINED IN THIS
DRAWING IS THE SOLE PROPERTY OF
STAYING HOME CORPORATION. ANY
REPRODUCTION IN PART OR AS A WHOLE
WITHOUT THE WRITTEN PERMISSION OF
STAYING HOME CORPORATION IS
PROHIBITED.