

ALUMINUM AND ACRYLIC ENCLOSURE

120VAC AND PHONE JUNCTION BOX EITHER SIDE

HOISTWAY DOOR WITH INTERLOCK SWING TBD

**Features:**

- Battery Powered: 24 VDC Control System
- Rated Load: 400 lbs
- Speed: 15-18 fpm
- Max. Travel: 21'-0"
- Car Size: 33W x 39D x 75H
- Overhead Clearance: 7'-2" Min.
- Powder Coated Metal: Gray White
- Vision Panels: Clear Acrylic
- Car Light: Recessed LED
- Telephone: Inside Telephone Cabinet
- Automatic operation
- Key Lock on controls
- Emergency Stop Switch and Alarm
- Status LED
- Winding Drum Drive with two 1/4" aircraft cables
- Electromechanical Interlock on Doors
- Car Gate monitor
- Grab Rail
- Slack Cable Safety Device
- Final Limit Switches

**PROPRIETARY AND CONFIDENTIAL**  
 THE INFORMATION CONTAINED IN THIS DRAWING IS THE SOLE PROPERTY OF STAYING HOME CORPORATION. ANY REPRODUCTION IN PART OR AS A WHOLE WITHOUT THE WRITTEN PERMISSION OF STAYING HOME CORPORATION IS PROHIBITED.

UNLESS OTHERWISE SPECIFIED:	NAME	DATE
DIMENSIONS ARE IN INCHES		
TOLERANCES:		
FRACTIONAL: ±1/16	DRAWN	8/8/2016
ANGULAR: ±0.5°	CHECKED	
ONE PLACE DECIMAL ±0.1	ENG APPR.	
TWO PLACE DECIMAL ±0.01	MFG APPR.	
THREE PLACE DECIMAL ±0.005	Q.A.	
INTERPRET GEOMETRIC TOLERANCING PER:	COMMENTS:	
MATERIAL		
FINISH		
DO NOT SCALE DRAWING		




Staying Home Corporation  
 2501 Anaconda Rd  
 Harrisonville, MO 64701  
 816-380-2427  
 www.stayinghome.com


TITLE:  
 EZ5R RIGHT SIDE ENTRY INSIDE  
 SHC ENCLOSURE

SIZE	DWG. NO.	REV
B	TYP - EZ5R-A	A

SCALE: 1:64 WEIGHT: SHEET 1 OF 4

SECTION A-A

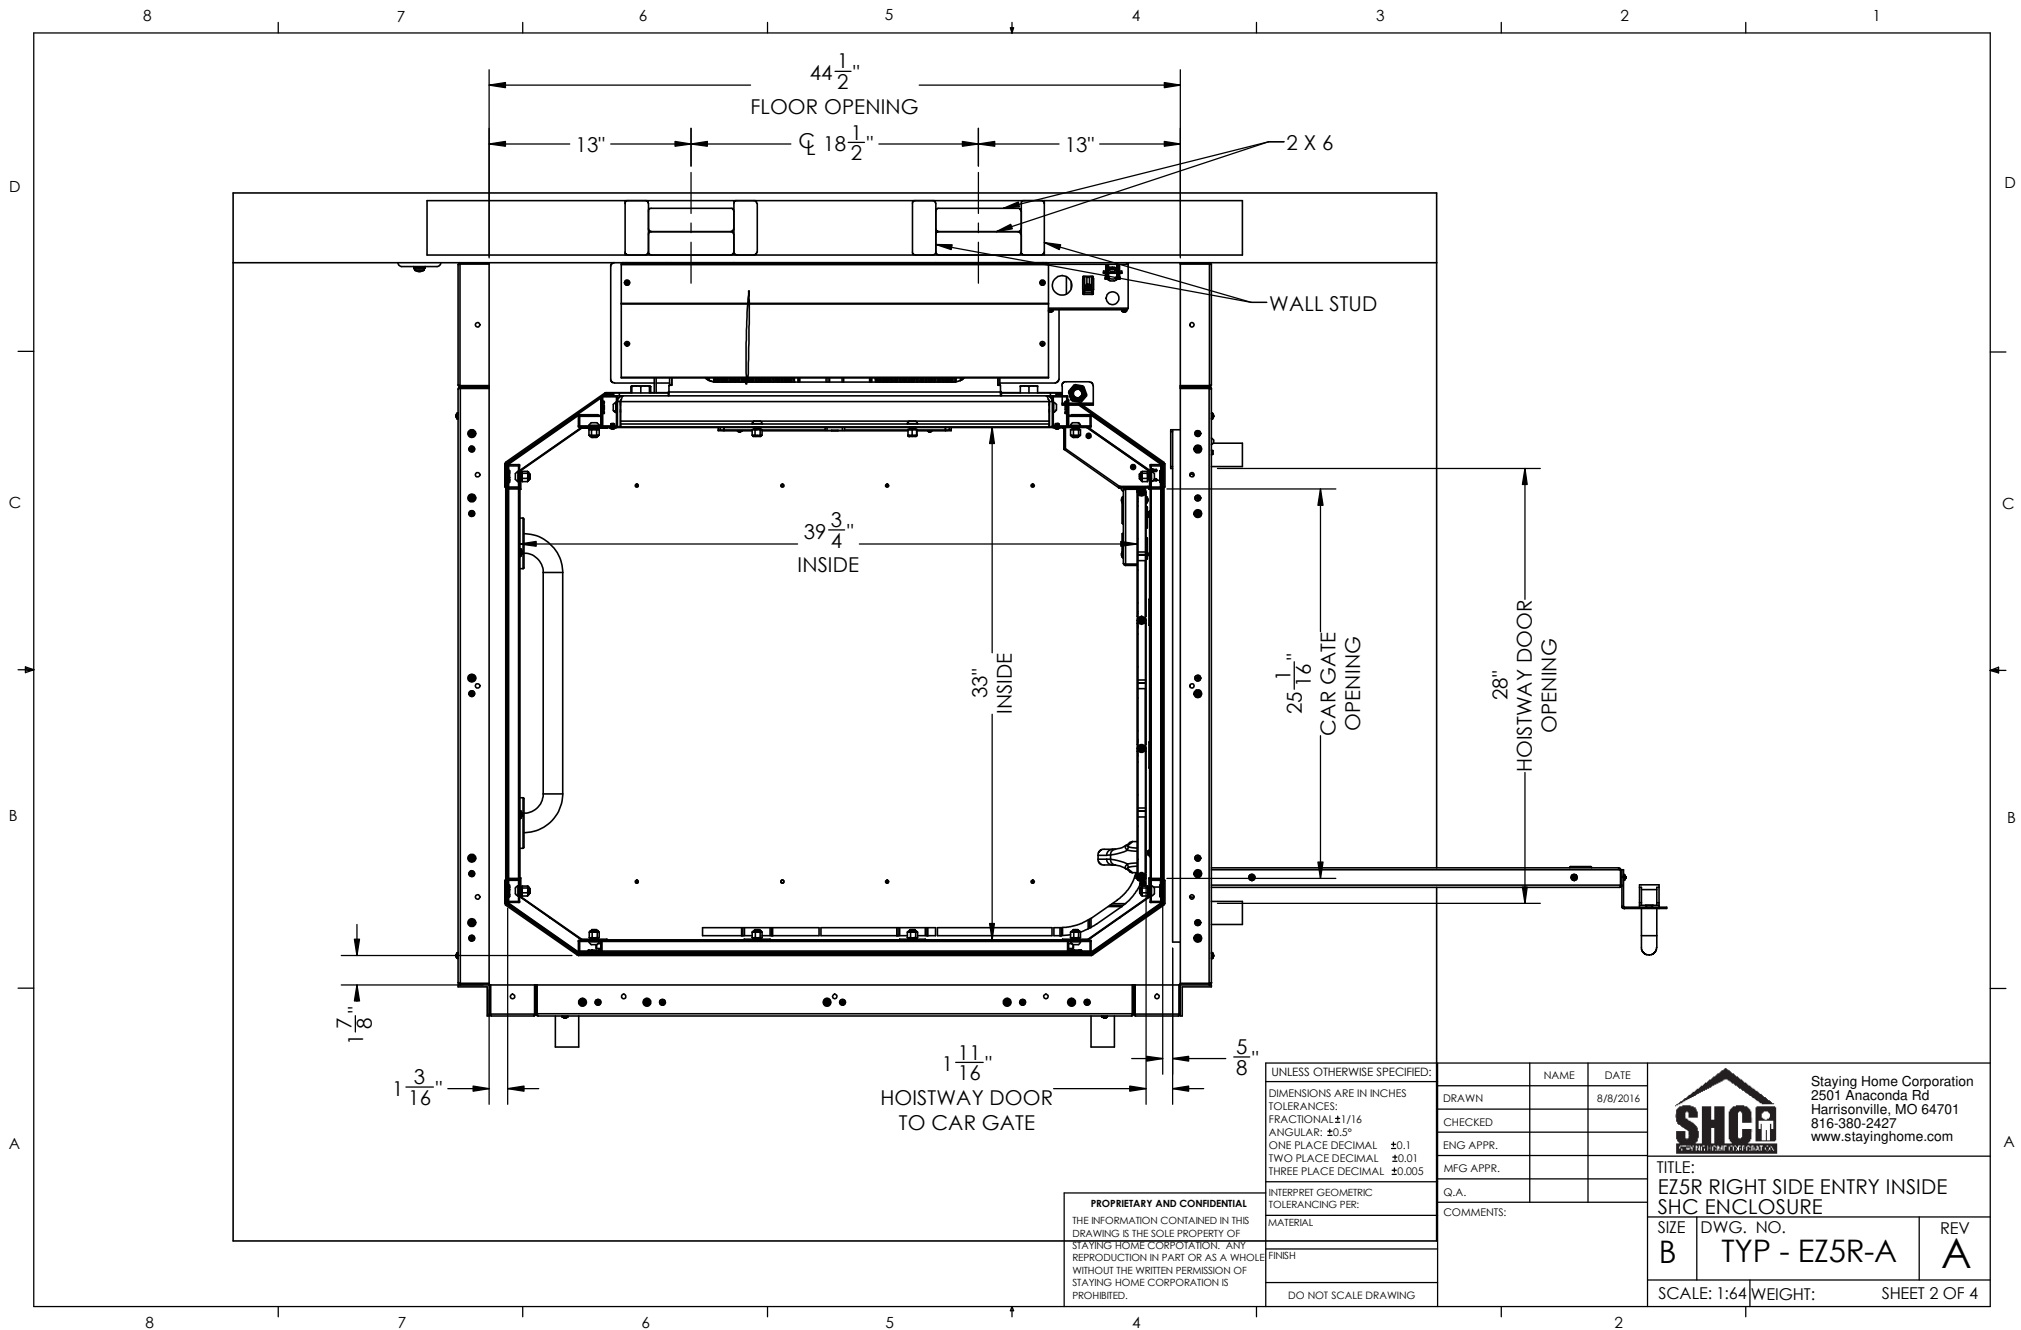

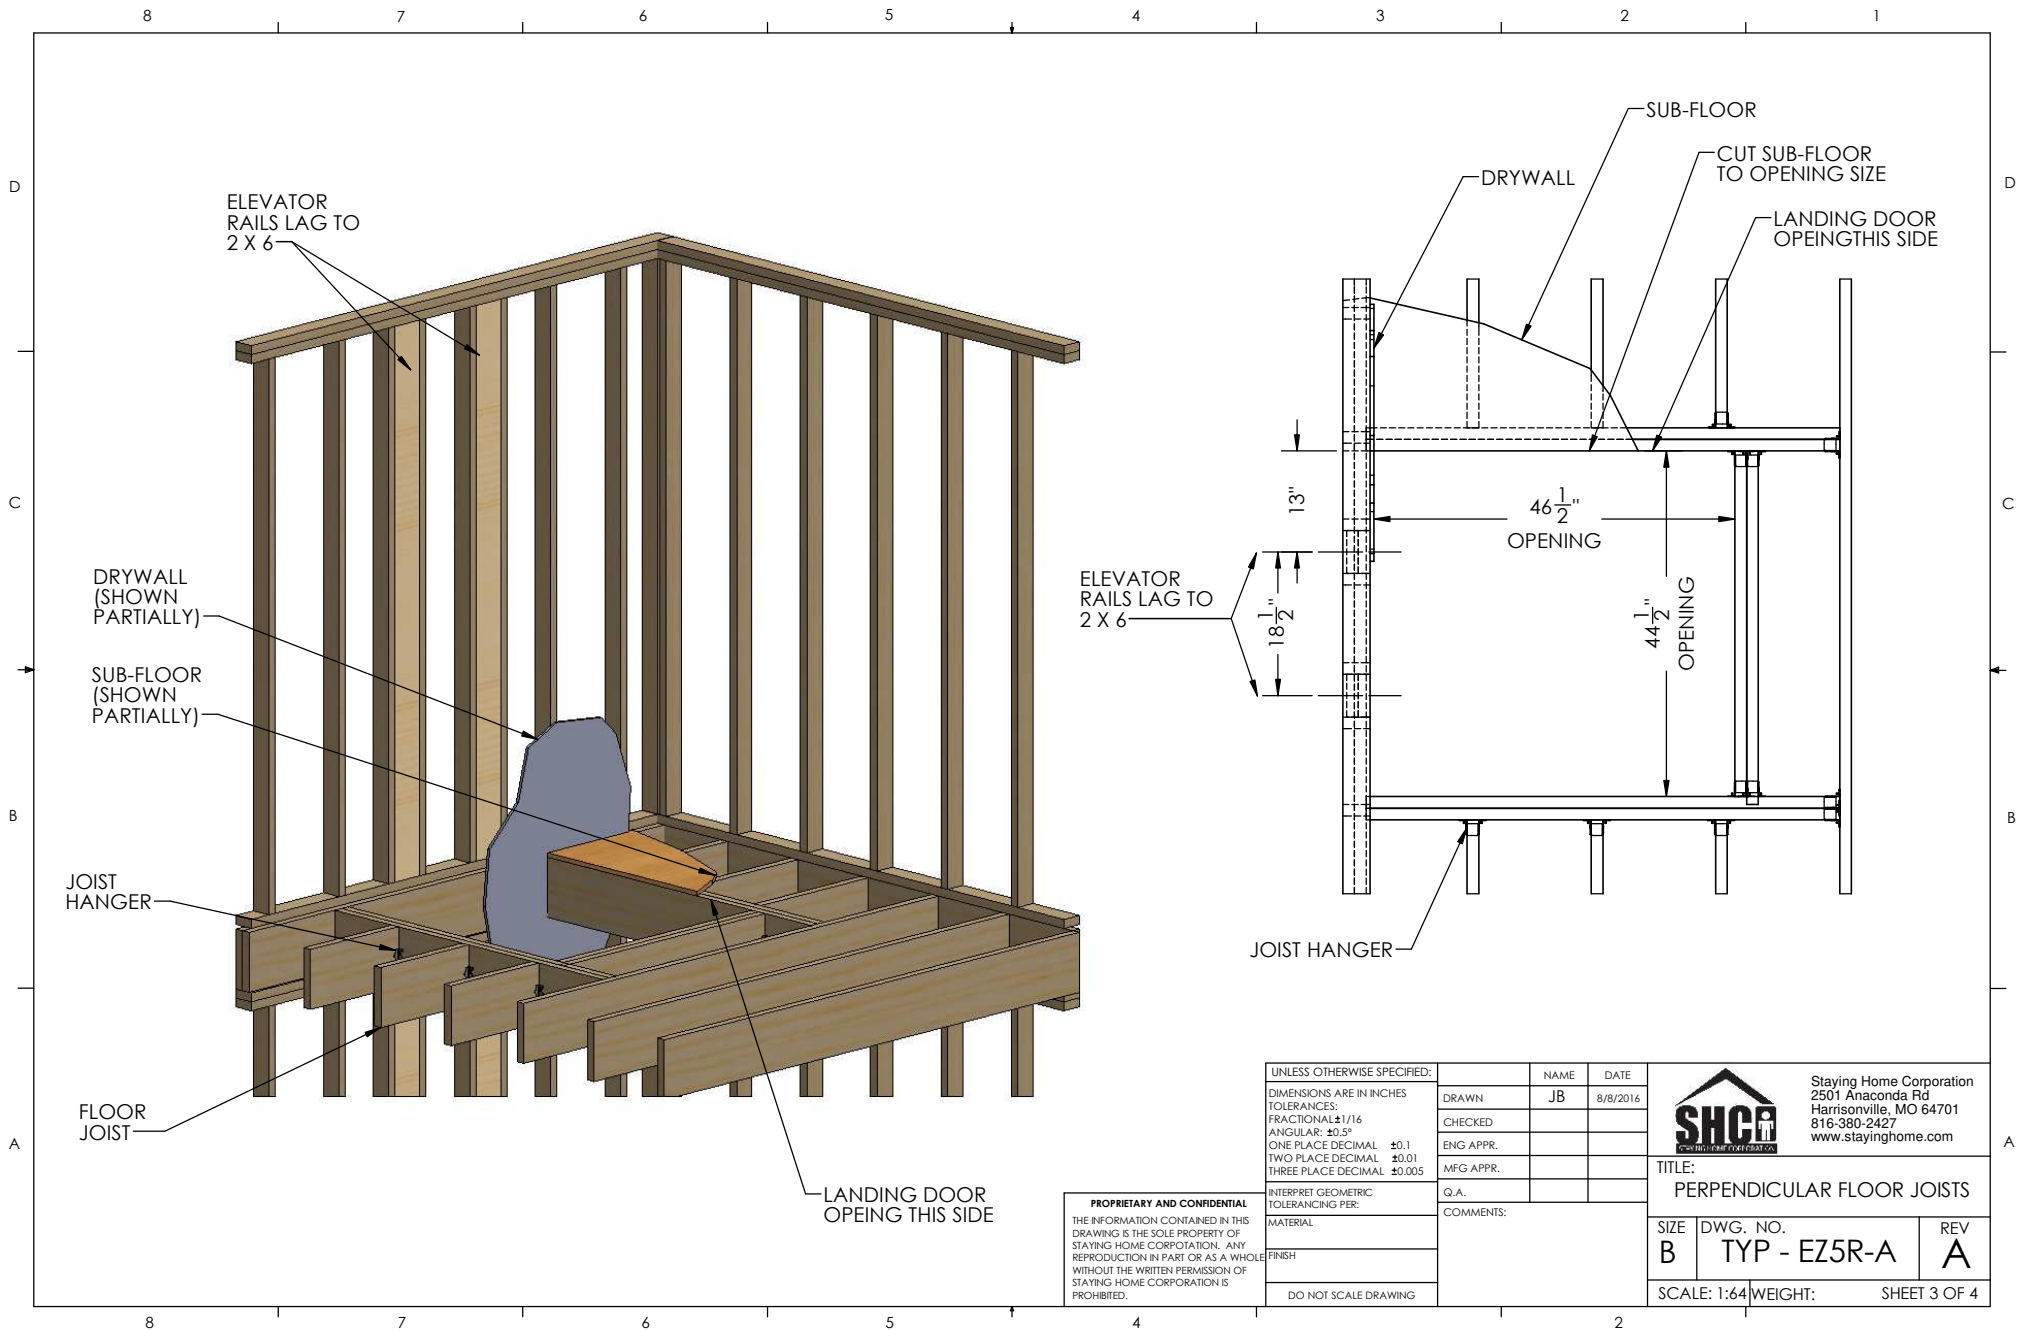

ELEVATOR  
RAILS LAG TO  
2 X 6

DRYWALL  
(SHOWN  
PARTIALLY)

SUB-FLOOR  
(SHOWN  
PARTIALLY)

JOIST  
HANGER

FLOOR  
JOIST

LANDING DOOR  
OPENING THIS SIDE

SUB-FLOOR

DRYWALL

CUT SUB-FLOOR  
TO OPENING SIZE

LANDING DOOR  
OPENING THIS SIDE

ELEVATOR  
RAILS LAG TO  
2 X 6

JOIST HANGER

UNLESS OTHERWISE SPECIFIED:		NAME	DATE
DIMENSIONS ARE IN INCHES		DRAWN	JB 8/8/2016
TOLERANCES:		CHECKED	
FRACTIONAL: ±1/16		ENG APPR.	
ANGULAR: ±0.5°		MFG APPR.	
ONE PLACE DECIMAL ±0.1		Q.A.	
TWO PLACE DECIMAL ±0.01		COMMENTS:	
THREE PLACE DECIMAL ±0.005			
INTERPRET GEOMETRIC TOLERANCING PER:			
MATERIAL			
FINISH			
DO NOT SCALE DRAWING			

**PROPRIETARY AND CONFIDENTIAL**  
THE INFORMATION CONTAINED IN THIS DRAWING IS THE SOLE PROPERTY OF STAYING HOME CORPORATION. ANY REPRODUCTION IN PART OR AS A WHOLE WITHOUT THE WRITTEN PERMISSION OF STAYING HOME CORPORATION IS PROHIBITED.




Staying Home Corporation  
2501 Anaconda Rd  
Harrisonville, MO 64701  
816-380-2427  
www.stayinghome.com

TITLE:  
**PERPENDICULAR FLOOR JOISTS**

SIZE <b>B</b>	DWG. NO. <b>TYP - EZ5R-A</b>	REV <b>A</b>
------------------	---------------------------------	-----------------

SCALE: 1:64 WEIGHT: SHEET 3 OF 4

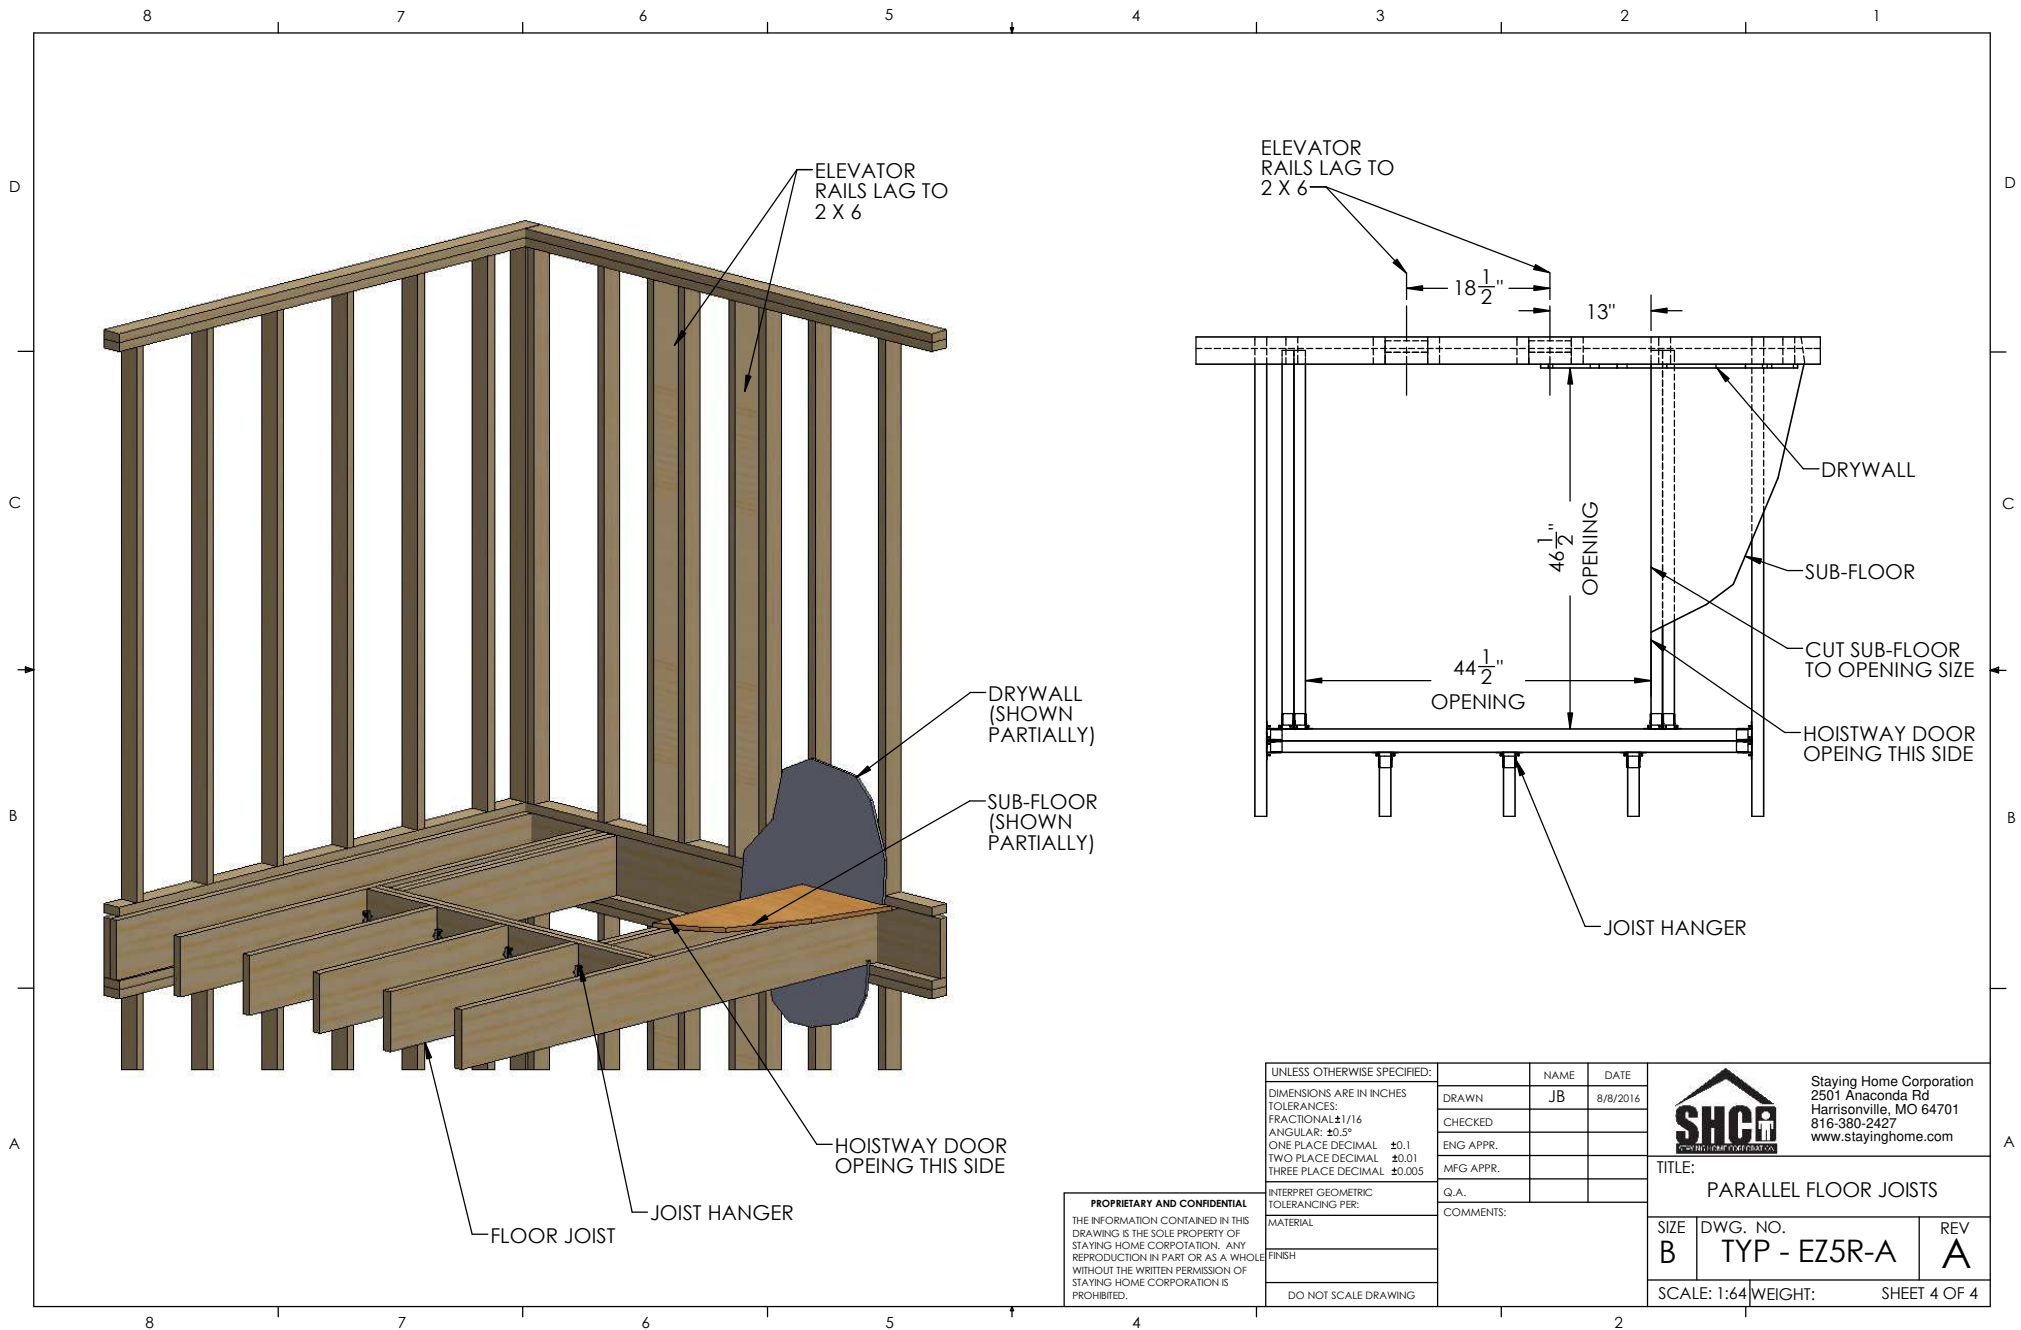

UNLESS OTHERWISE SPECIFIED:

DIMENSIONS ARE IN INCHES  
 TOLERANCES:  
 FRACTIONAL: ±1/16  
 ANGULAR: ±0.5°  
 ONE PLACE DECIMAL ±0.1  
 TWO PLACE DECIMAL ±0.01  
 THREE PLACE DECIMAL ±0.005

INTERPRET GEOMETRIC TOLERANCING PER:

MATERIAL  
 FINISH  
 DO NOT SCALE DRAWING

NAME	DATE
DRAWN JB	8/8/2016
CHECKED	
ENG APPR.	
MFG APPR.	
Q.A.	
COMMENTS:	

 Staying Home Corporation 2501 Anaconda Rd Harrisonville, MO 64701 816-380-2427 www.stayinghome.com		TITLE: PARALLEL FLOOR JOISTS	
		SIZE B	DWG. NO. TYP - EZ5R-A
SCALE: 1:64		WEIGHT: SHEET 4 OF 4	

**PROPRIETARY AND CONFIDENTIAL**  
 THE INFORMATION CONTAINED IN THIS DRAWING IS THE SOLE PROPERTY OF STAYING HOME CORPORATION. ANY REPRODUCTION IN PART OR AS A WHOLE WITHOUT THE WRITTEN PERMISSION OF STAYING HOME CORPORATION IS PROHIBITED.